


Breyting

Dags.

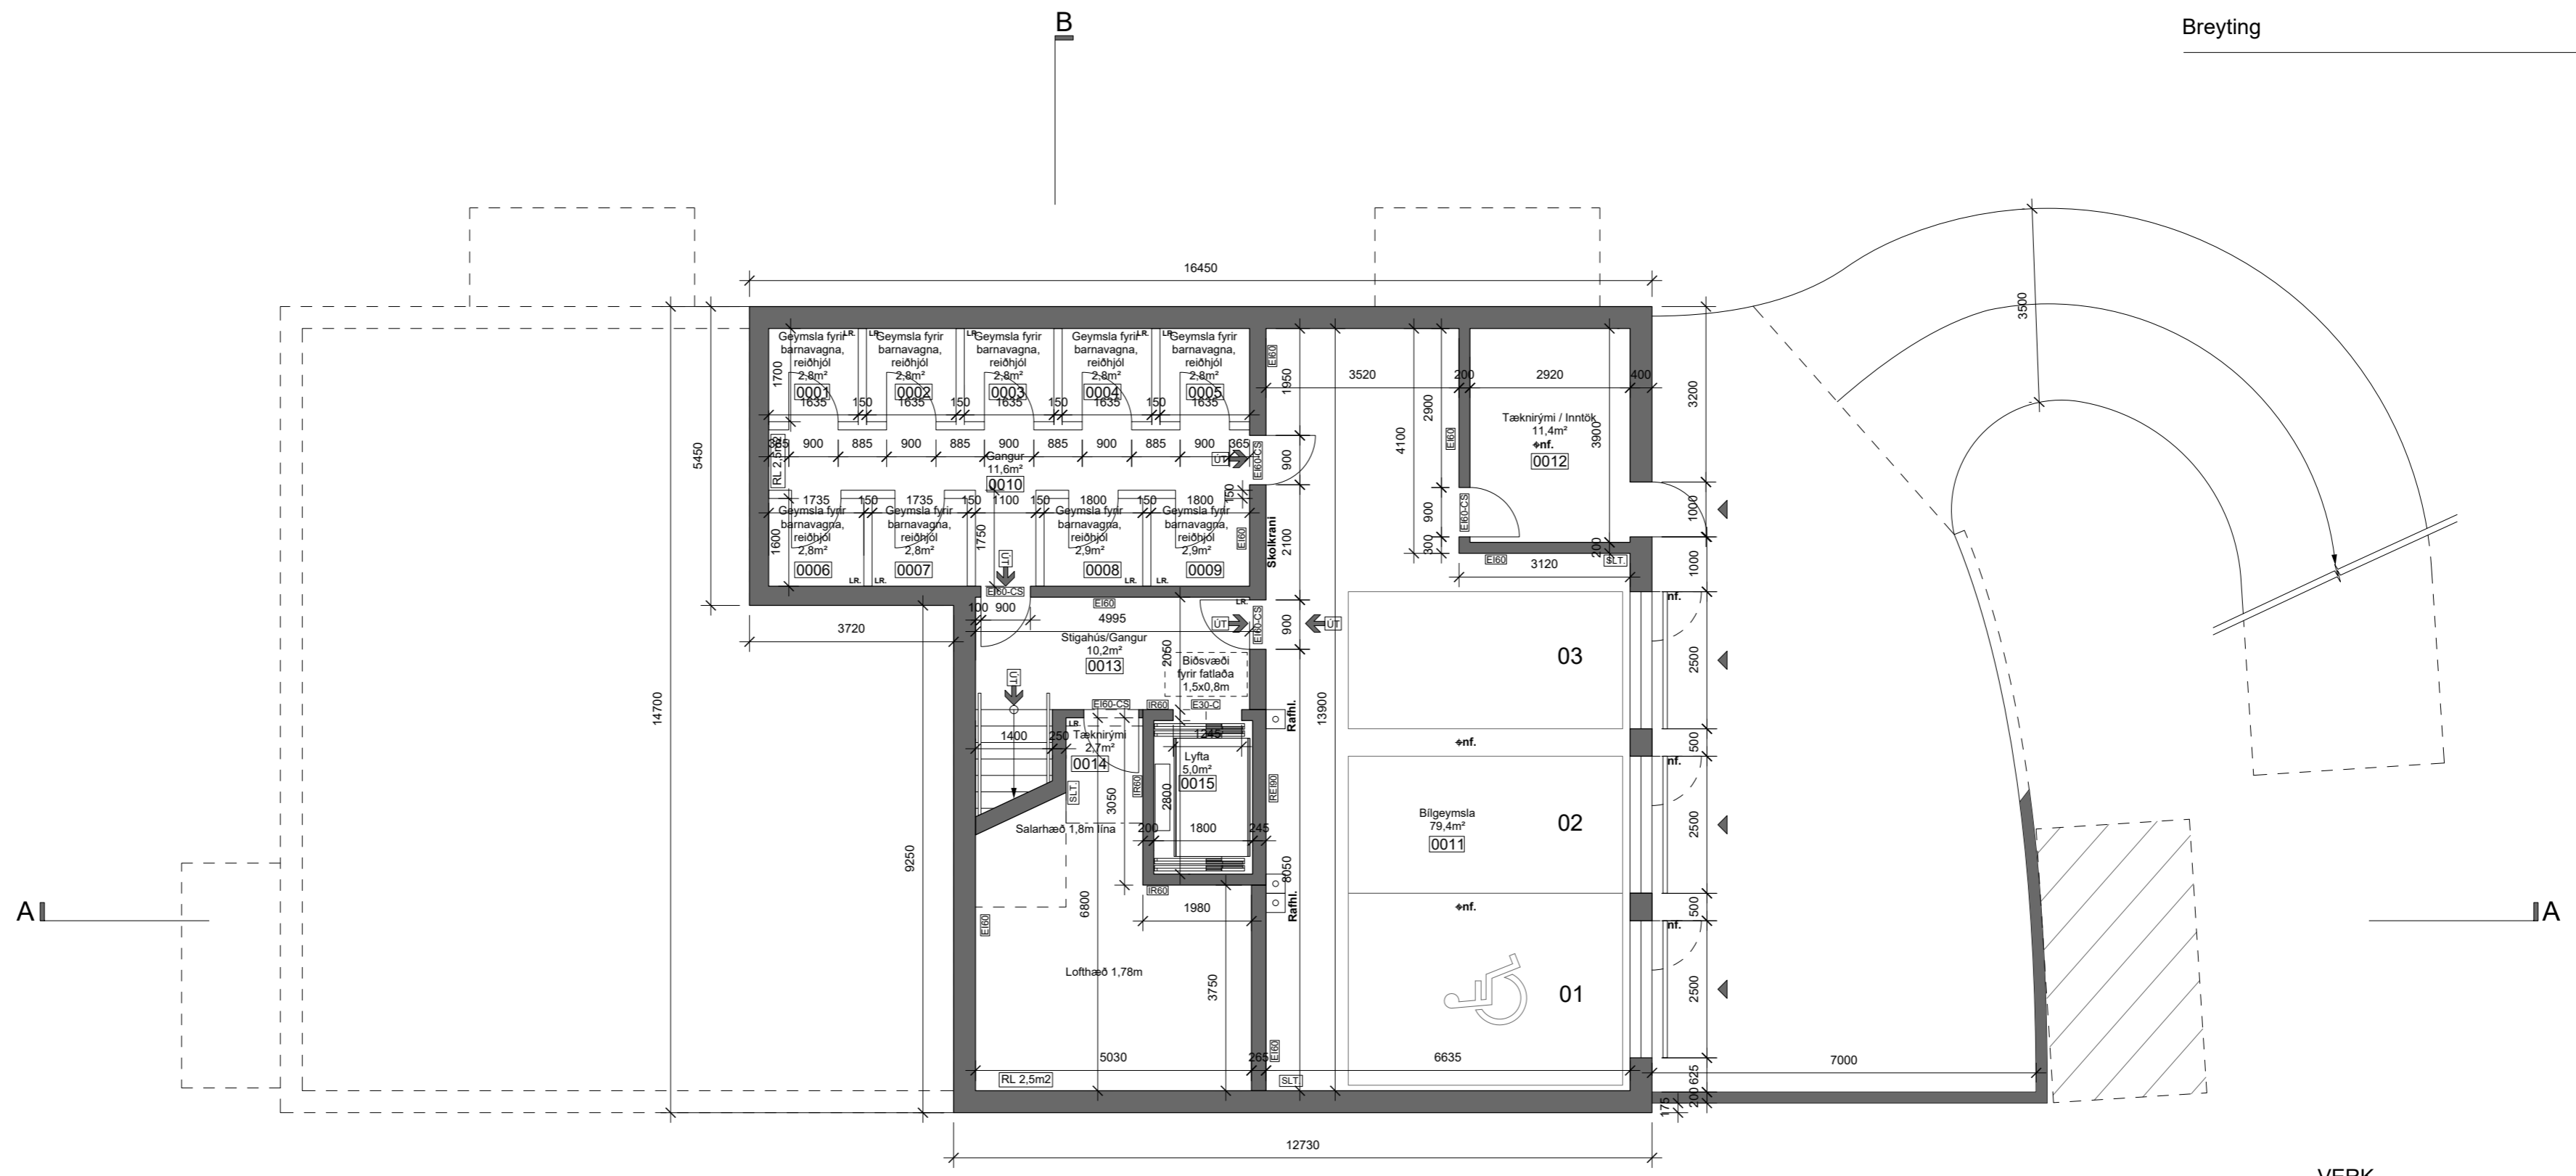

GRUNNMYND KJALLARI
1:100

VERK
VERKKAUPI Sindragata 4b
Vestfirskir Verktakar

TEIKNING
KVARDI Grunnmynd kjallari
1:100 (A2)

DAGS.
TEIKNAD SB, EHE, AS
SKRÁ 07.05.2024
2306_01_Byggingarnefnd.3dm

Shruthi Basappa, arkitekt FAÍ
Kt.: 230886-3429

sei
www.seistudio.is
Sei ehf., Eyjarslóð 9, 101 Reykjavík
s: 699-1130, kt. 410715-1120
einar@seistudio.is, shruthi@seistudio.is

VerkNr. 2306 TeiknNr. 105 BreytNr.