


Suðurgata 10, Ísaf. L138756

X

Y

1	313314.76	625342.01
2	313324.13	625336.25
3	313308.41	625310.70
4	313299.04	625316.46

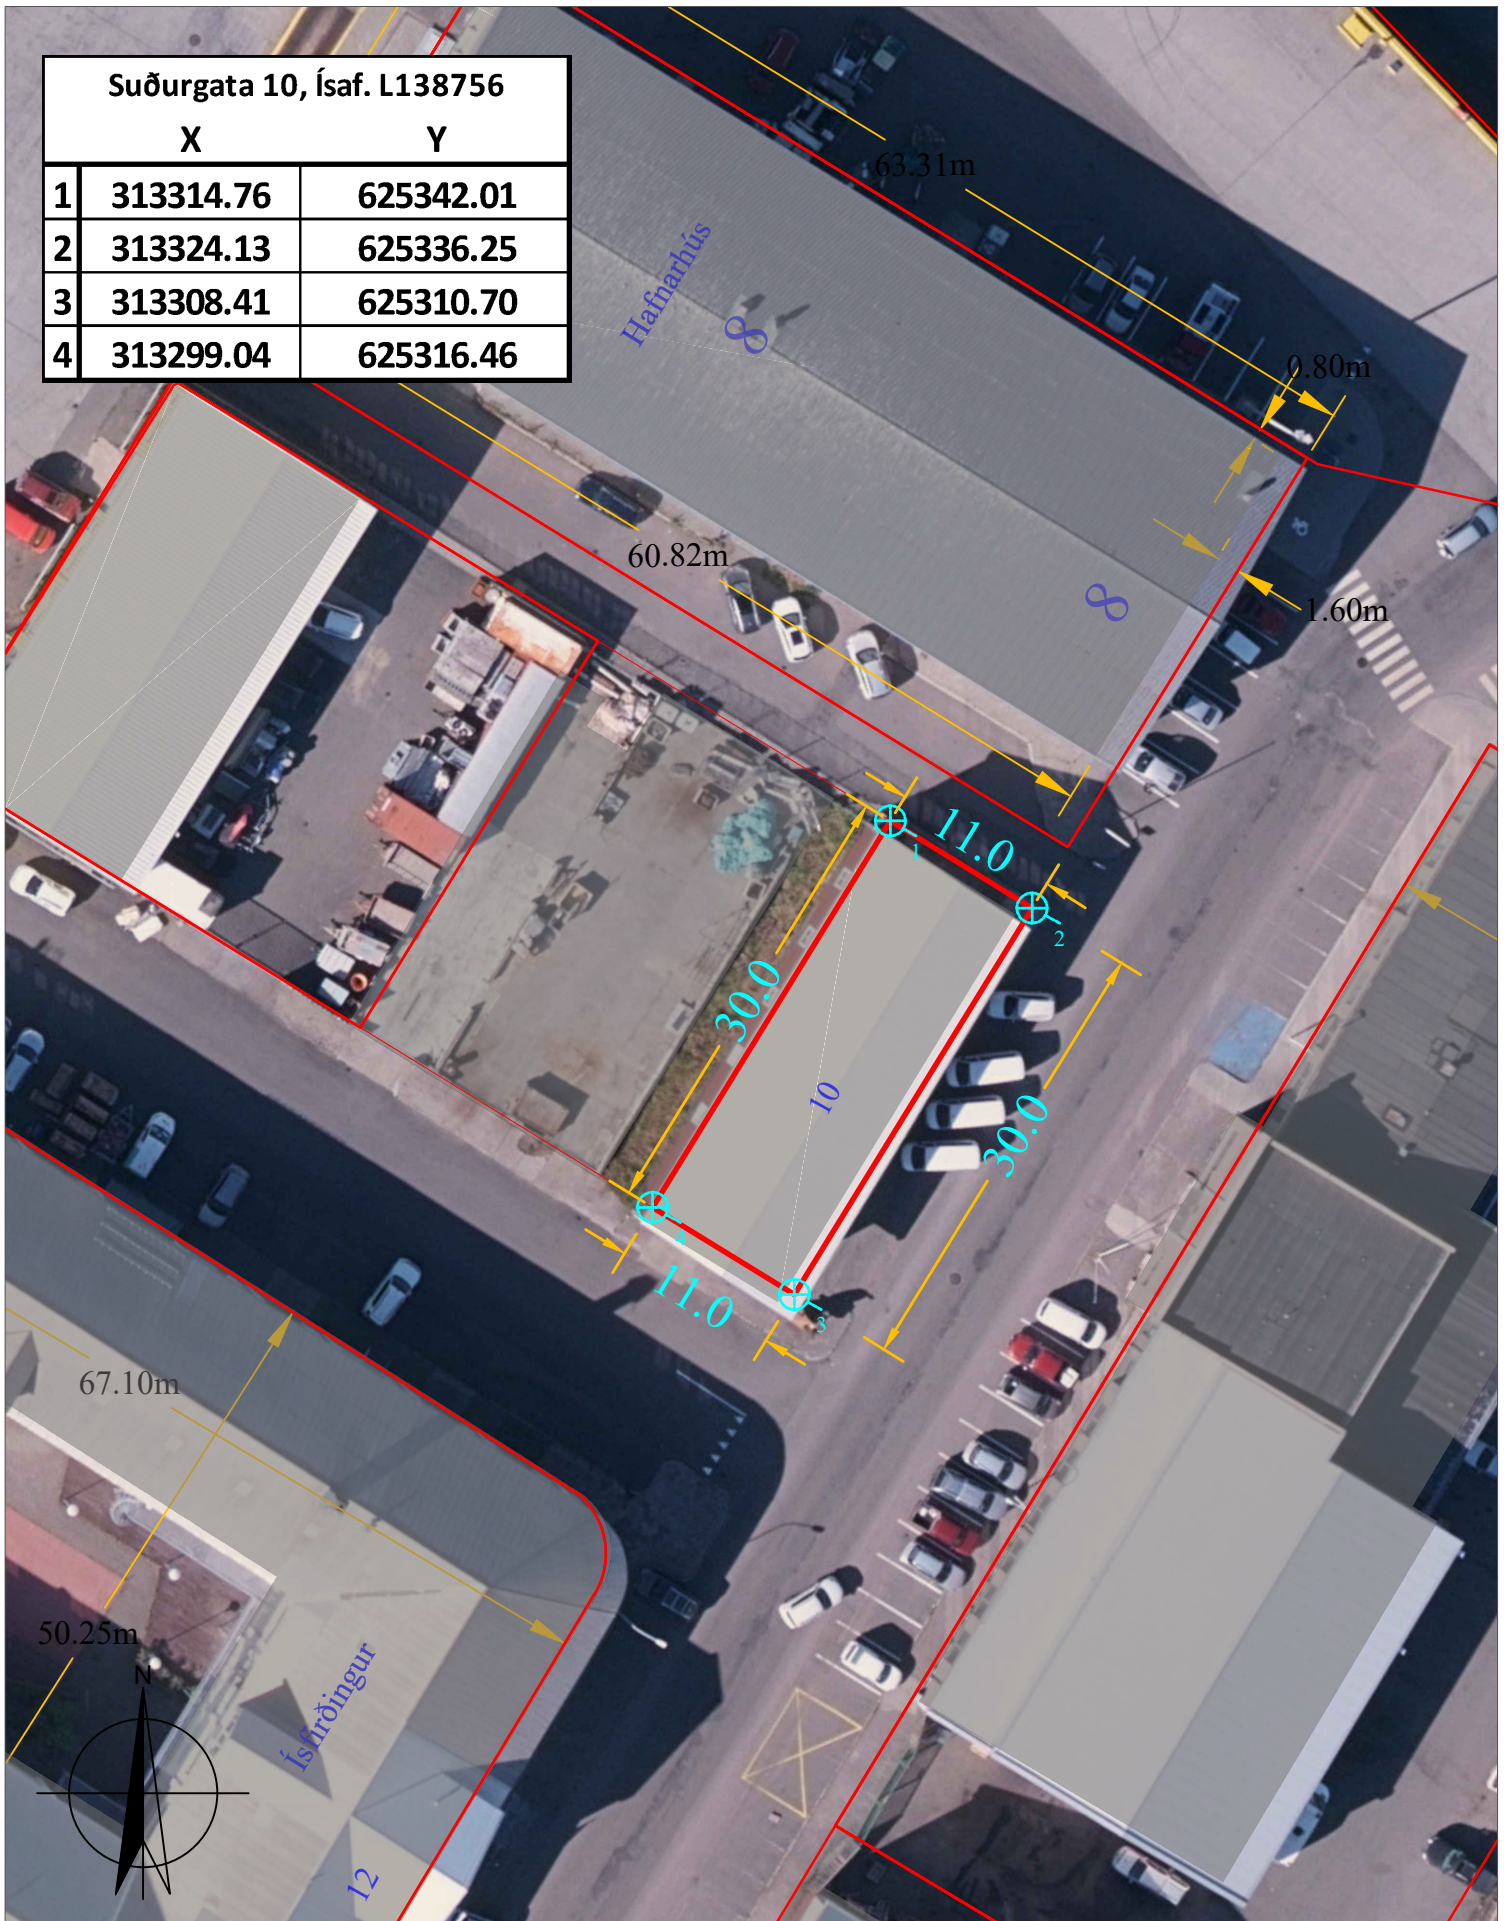

Tæknideild

Hafnarstræti 1, 400 Ísafirði
Sími: 450 8000
email: bygg@isafjordur.is

Suðurgata 10, Ísafirði
Stærð lóðar: 330 fm
Landnr. 138756 Ísafjarðarbær

Mælikvarði: 1:500 (A4)

Dagsetning: 24.06.2024

Teikning uppfært:

Teiknað: HPM

Málsnúmer: 2024 06 0067