


Vallargata 25, Þingeyri Lxxx		
	X	Y
1	294985.58	605324.96
2	295005.71	605309.20
3	295021.49	605330.64
4	295020.91	605333.81
5	295003.24	605347.74

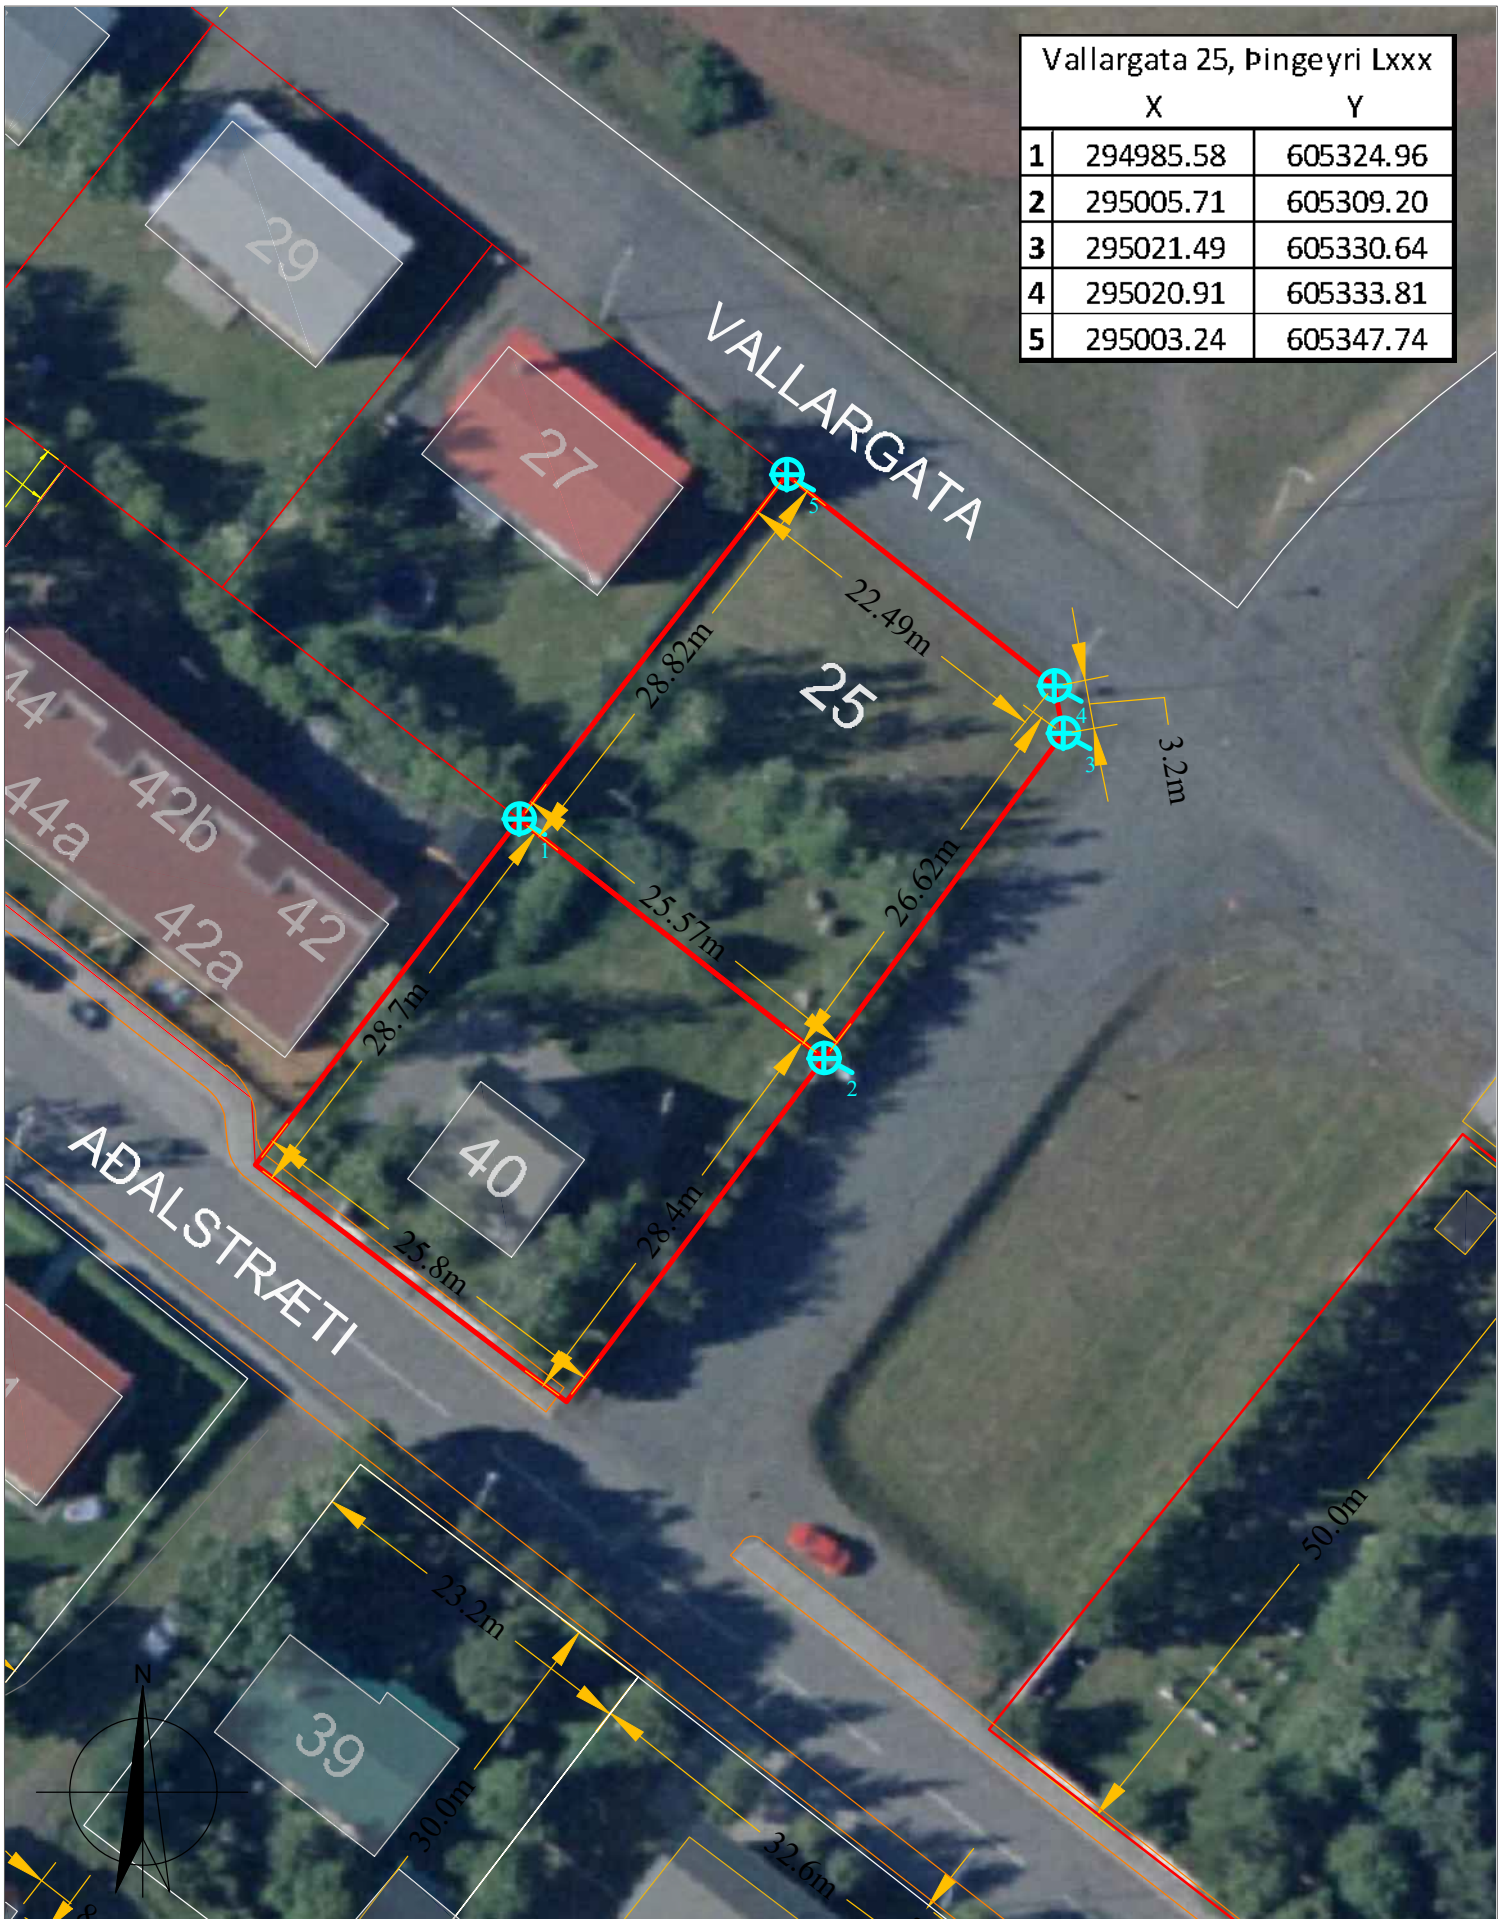

Tæknideild
 Hafnarstræti 1, 400 Ísafirði
 Sími: 450 8000
 email: bygg@isafjordur.is

Vallargata 25, Þingeyri
 Stærð lóðar: 723 fm
 Landnr. xxx Ísafjarðarbær

Mælikvarði: 1:500 (A4)
 Dagsetning: 31.1.2023
 Teikning uppfært:
 Teiknað: HPM
 Málsnúmer: 2022 12 0071