
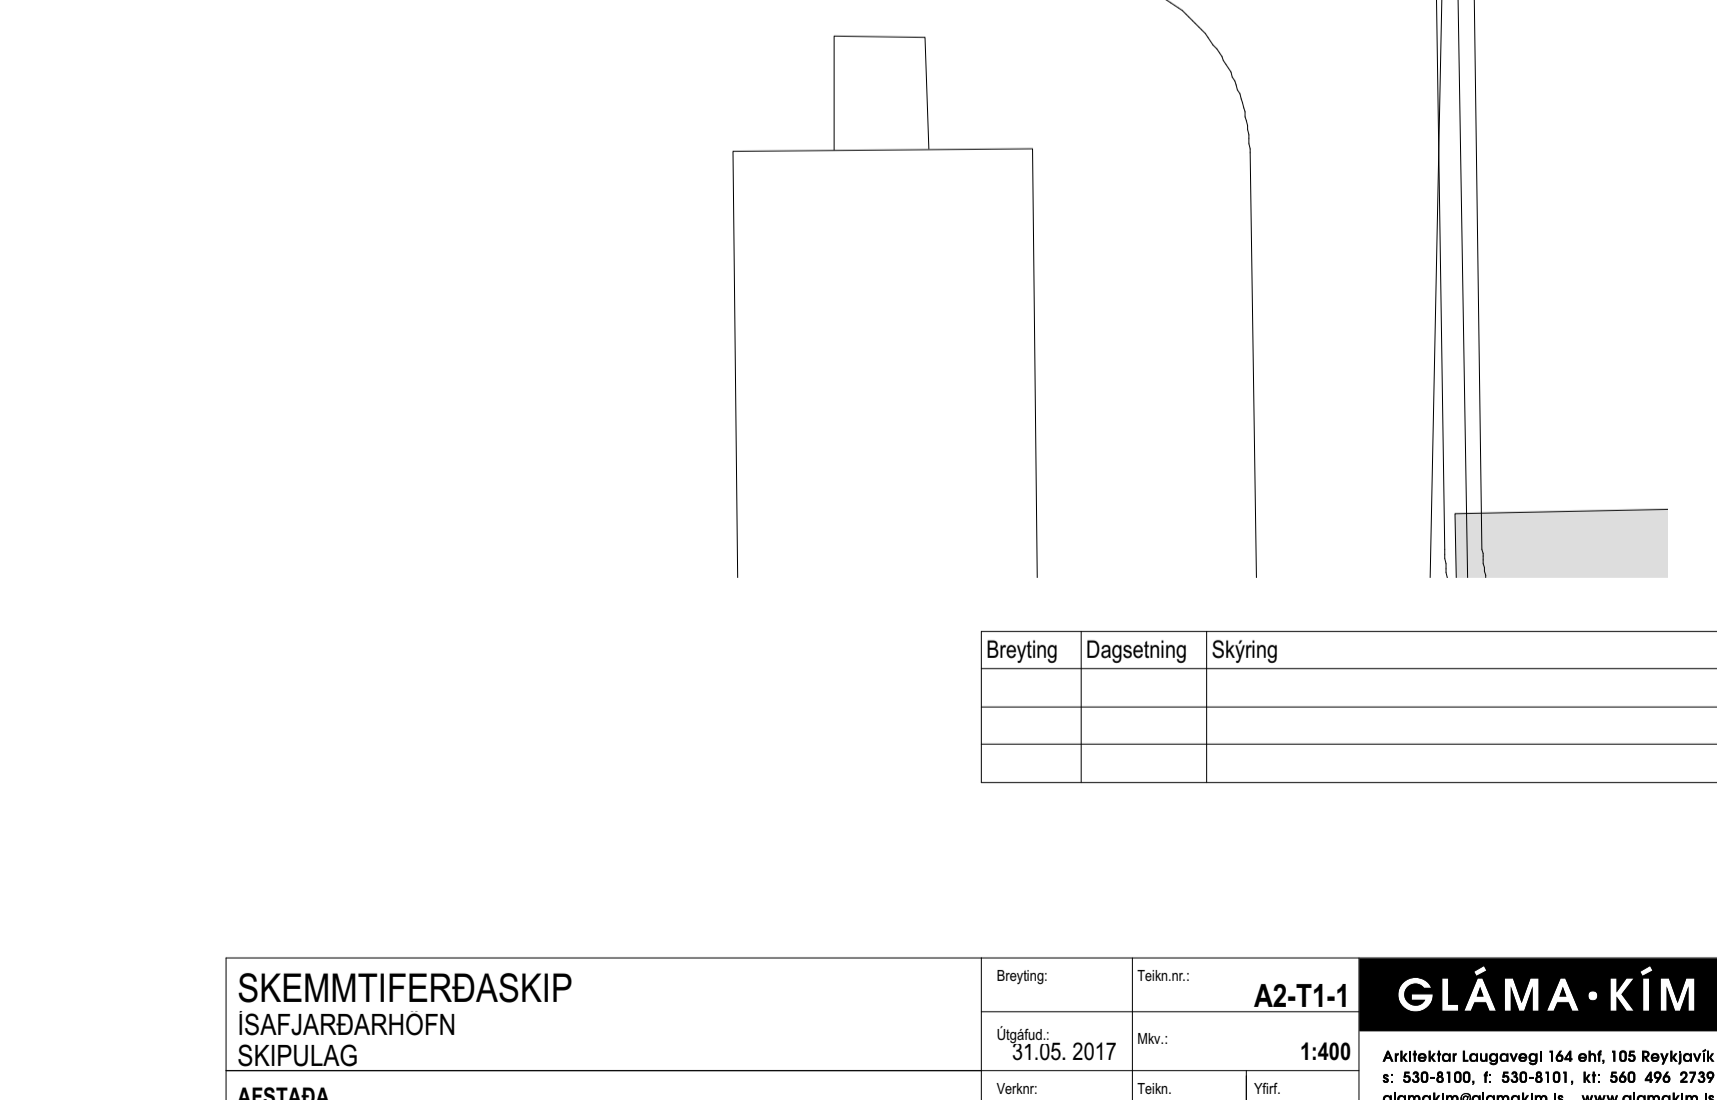
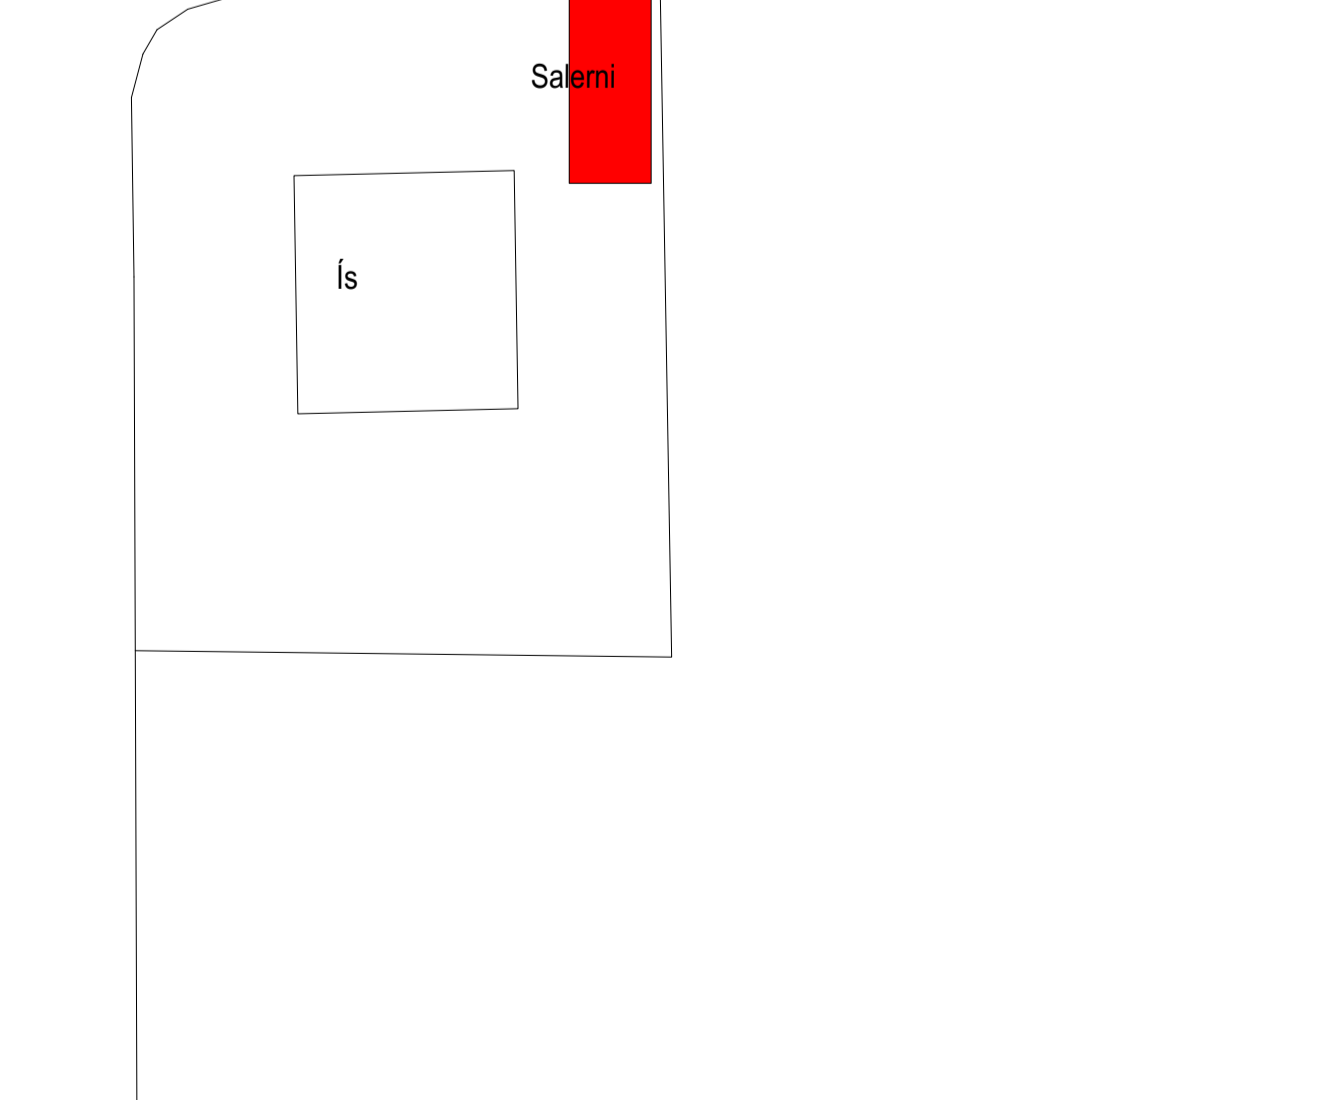
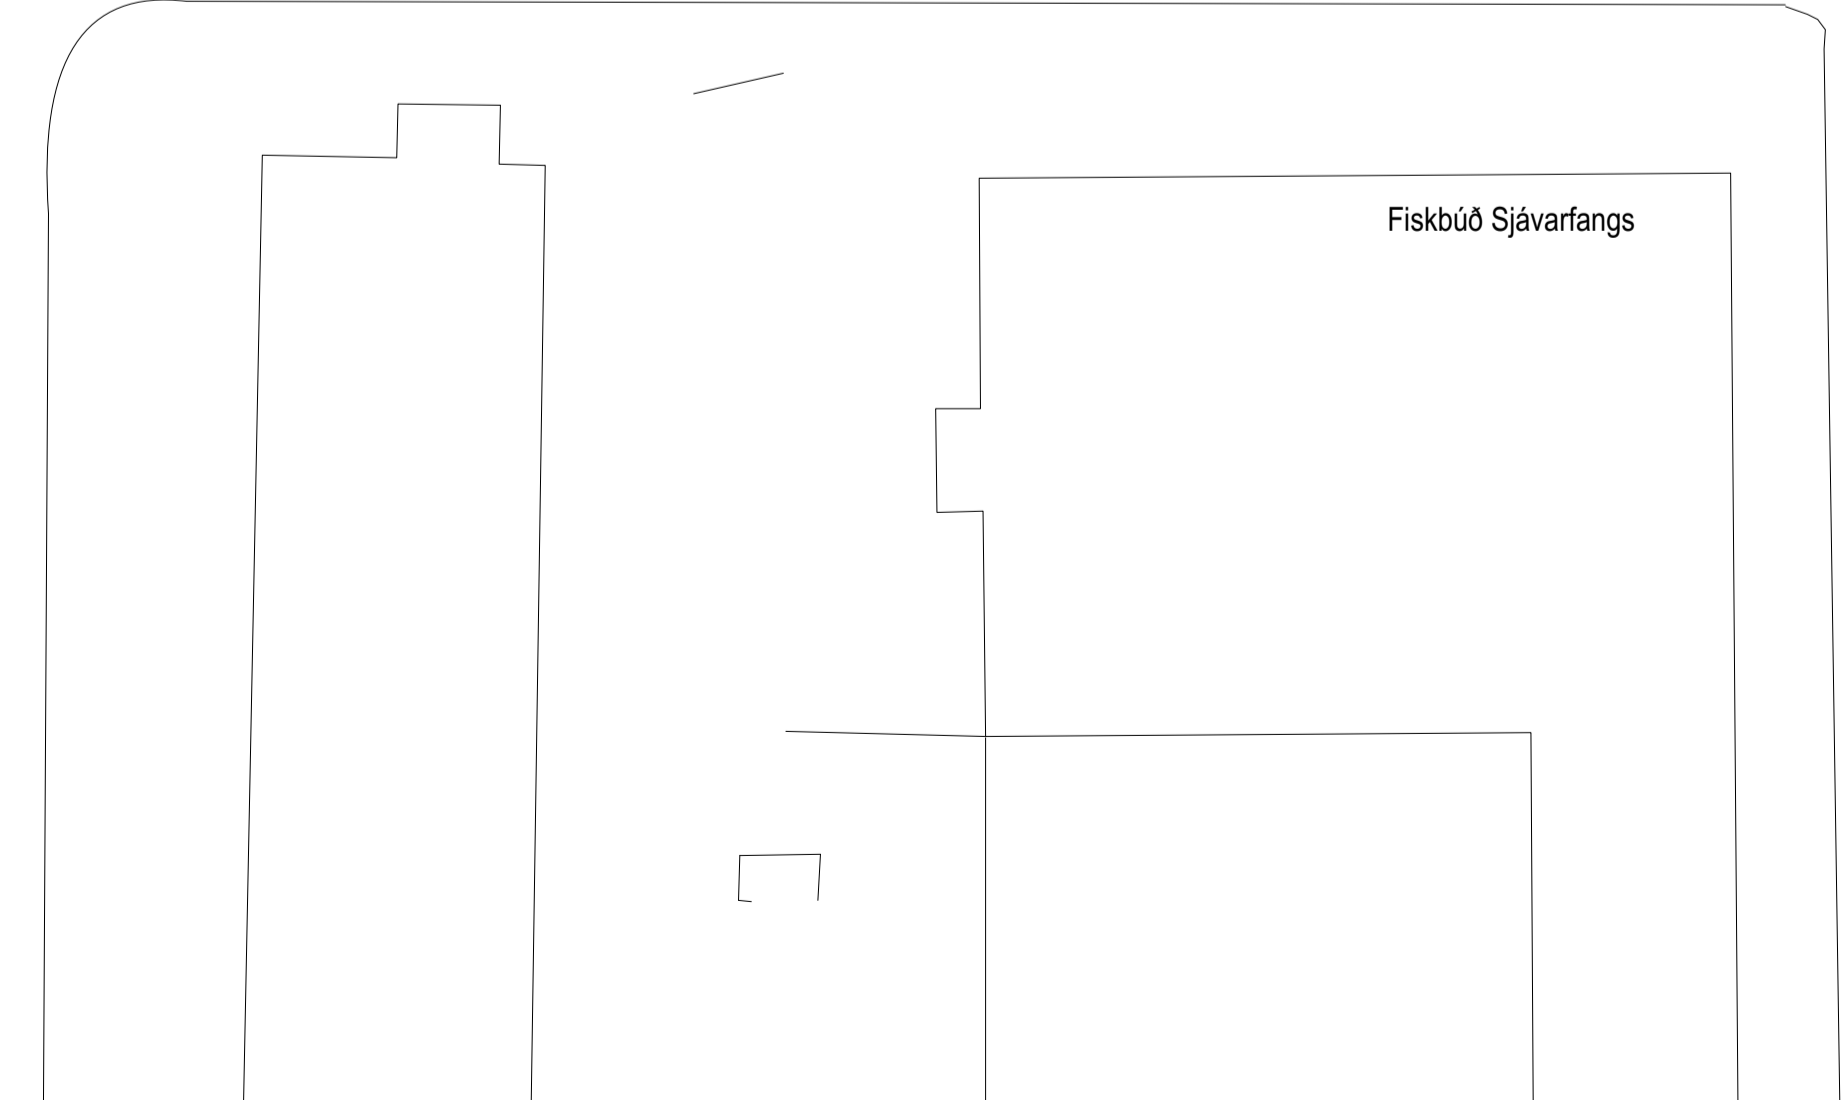


2,4

2a  
L:180r

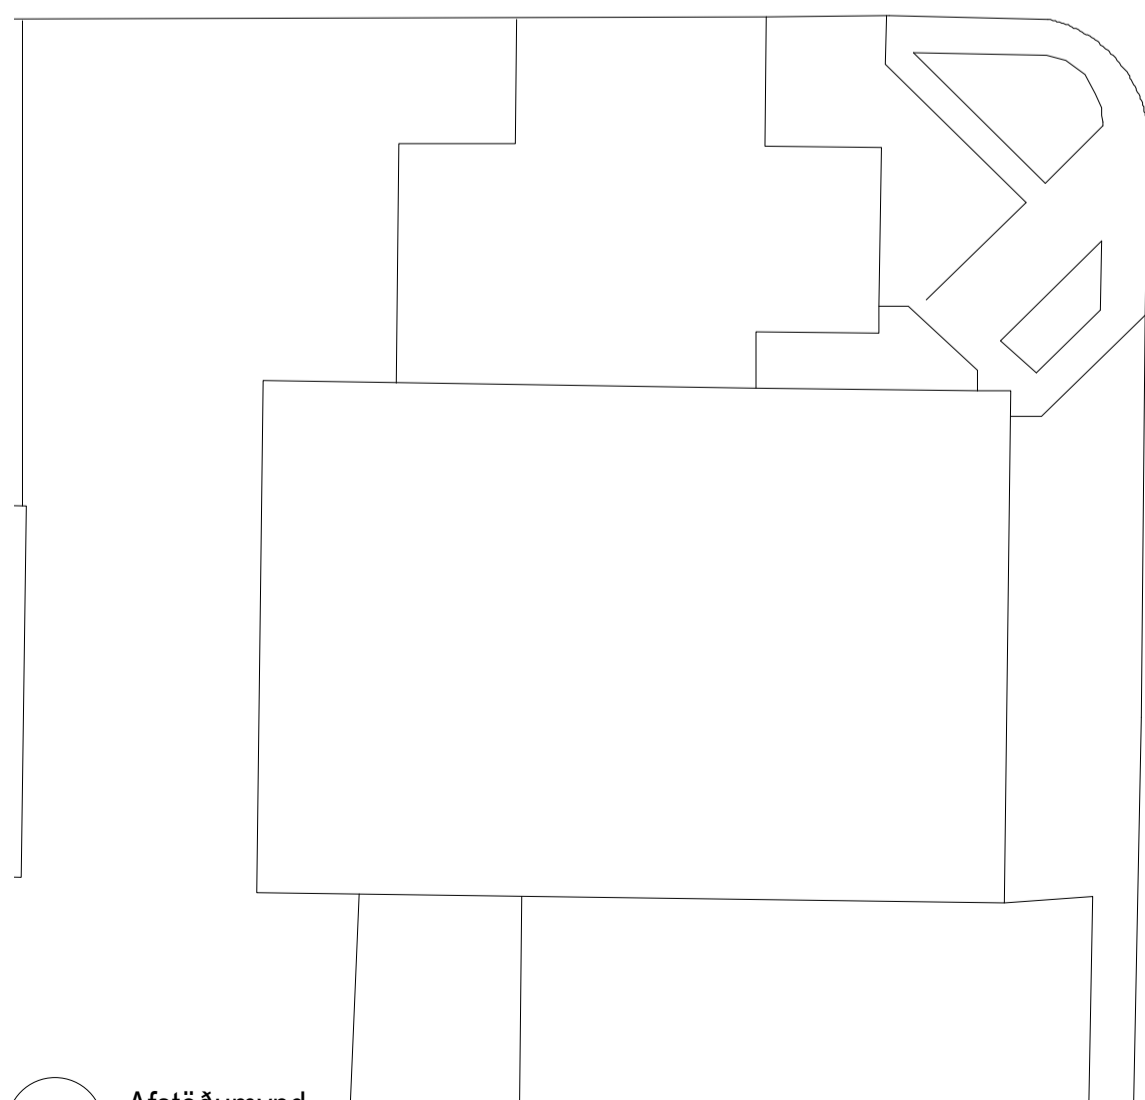

Breyting	Dagsetning	Skýring

<b>SKEMMTIFERÐASKIP</b> ISAFJARÐARHÖFN SKIPULAG AFSTABA	Breyting	Tölur n.:	<b>A2-T1-1</b>	<b>GLÁMA · KÍM</b> Arkitektúr Laugavegi 144 skf. 105 Reykjavík t: 530-8100, f: 530-8101, kt: 540 496 2739 glama@glamastim.is, www.glamastim.is
	Dagsetning	Mv:	1:400	
	Vorur:	Tölur:	YSB	