



HAFNARSTRÆTI

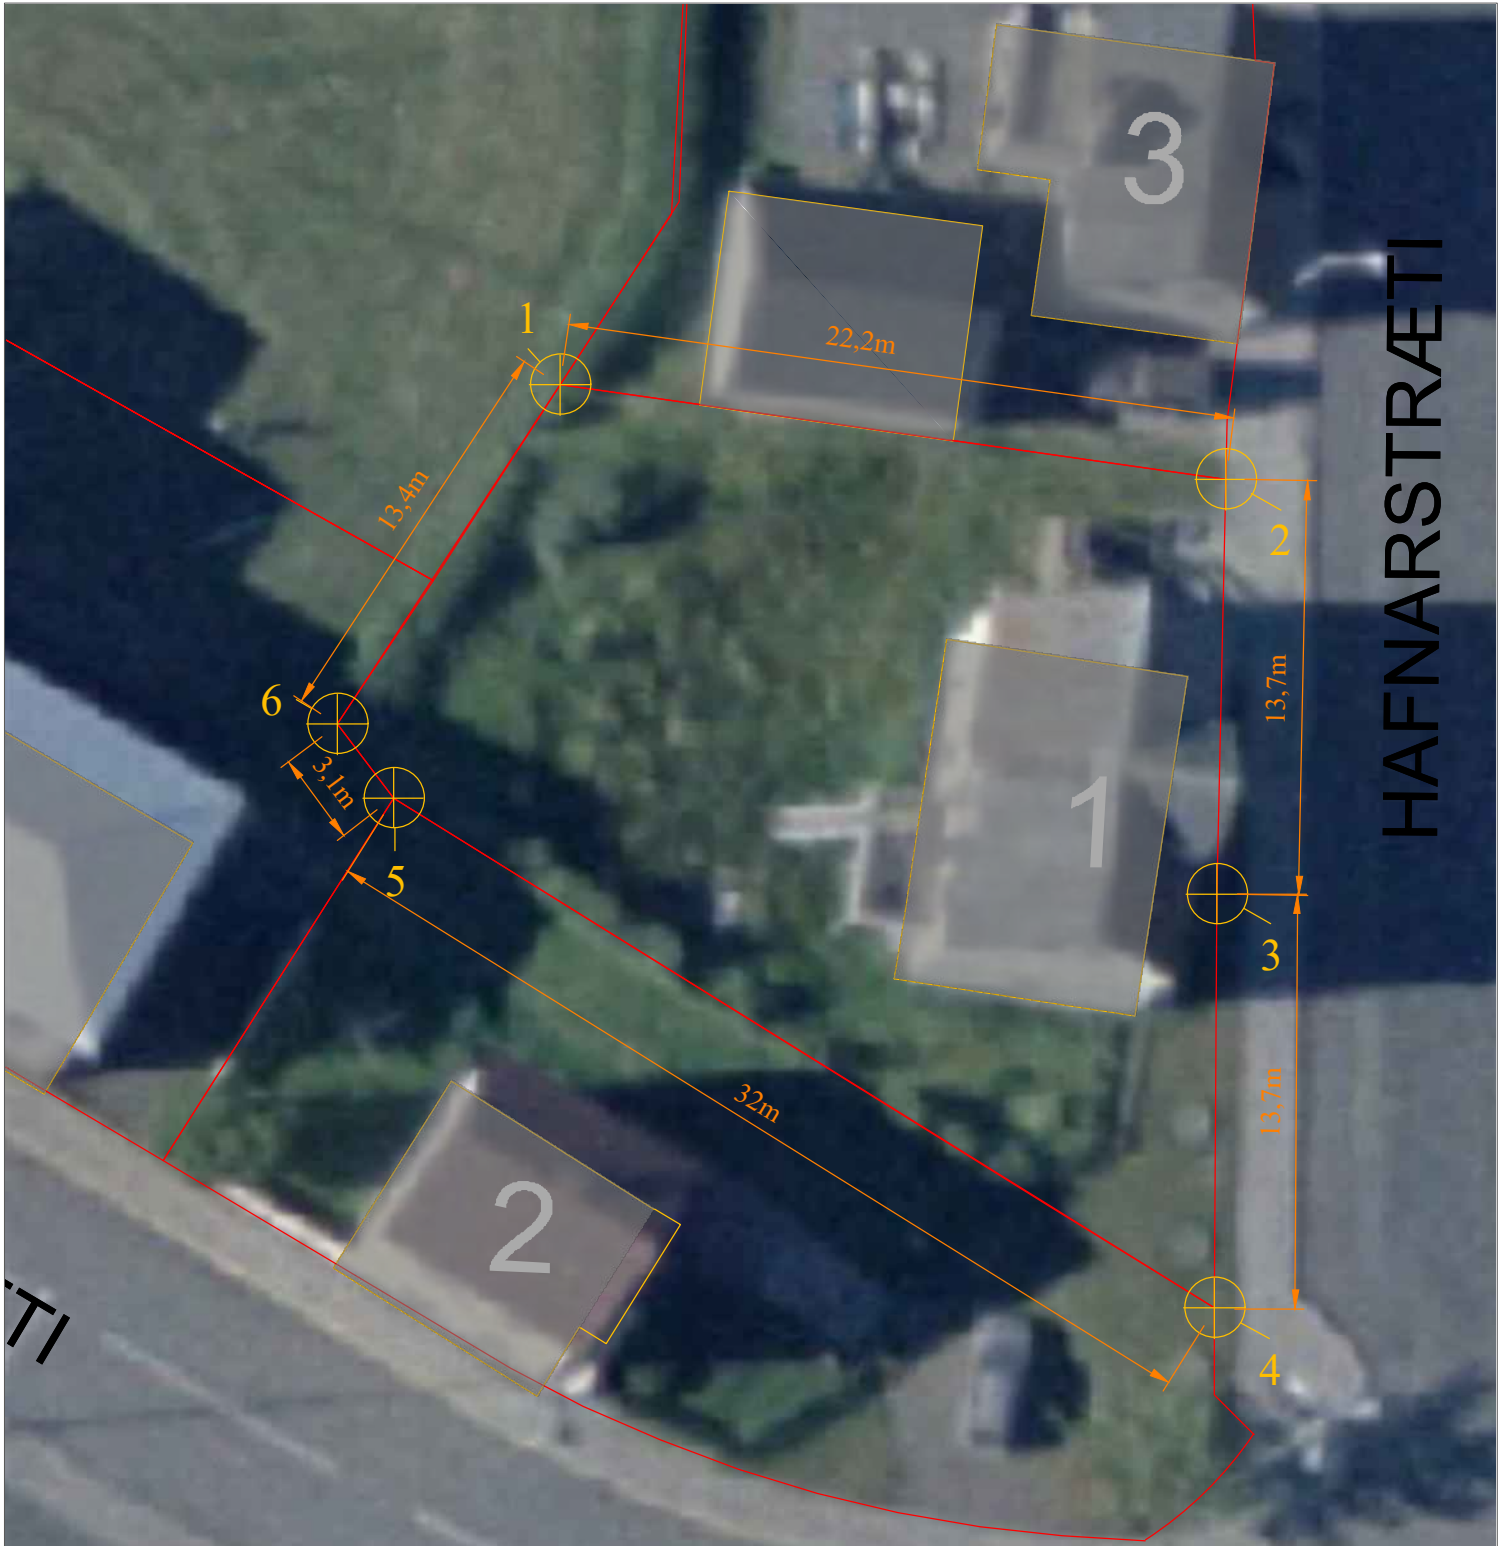

Hafnarstræti 1, Píngeyri L140823		
	X	Y
1	295266.43	605134.62
2	295288.41	605131.50
3	295288.13	605117.80
4	295288.04	605104.09
5	295260.92	605120.98
6	295259.07	605123.40

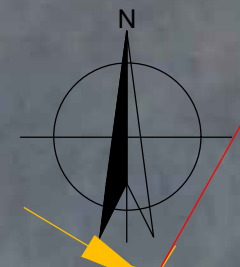

Tæknideild

Hafnarstræti 1, 400 Ísafirði
Sími: 450 8000
email: bygg@isafjordur.is

Hafnarstræti 1, Píngeyri

Stærð lóðar: 551 fm

Landnr. 140823, Ísafjarðarbær

Mælikvarði: 1:250 (A4)

Dagsetning: 18.01.2022

Teikning uppfært:

Teiknað: HPM

Málsnúmer: 2021 12 0082