


TÚNGATA

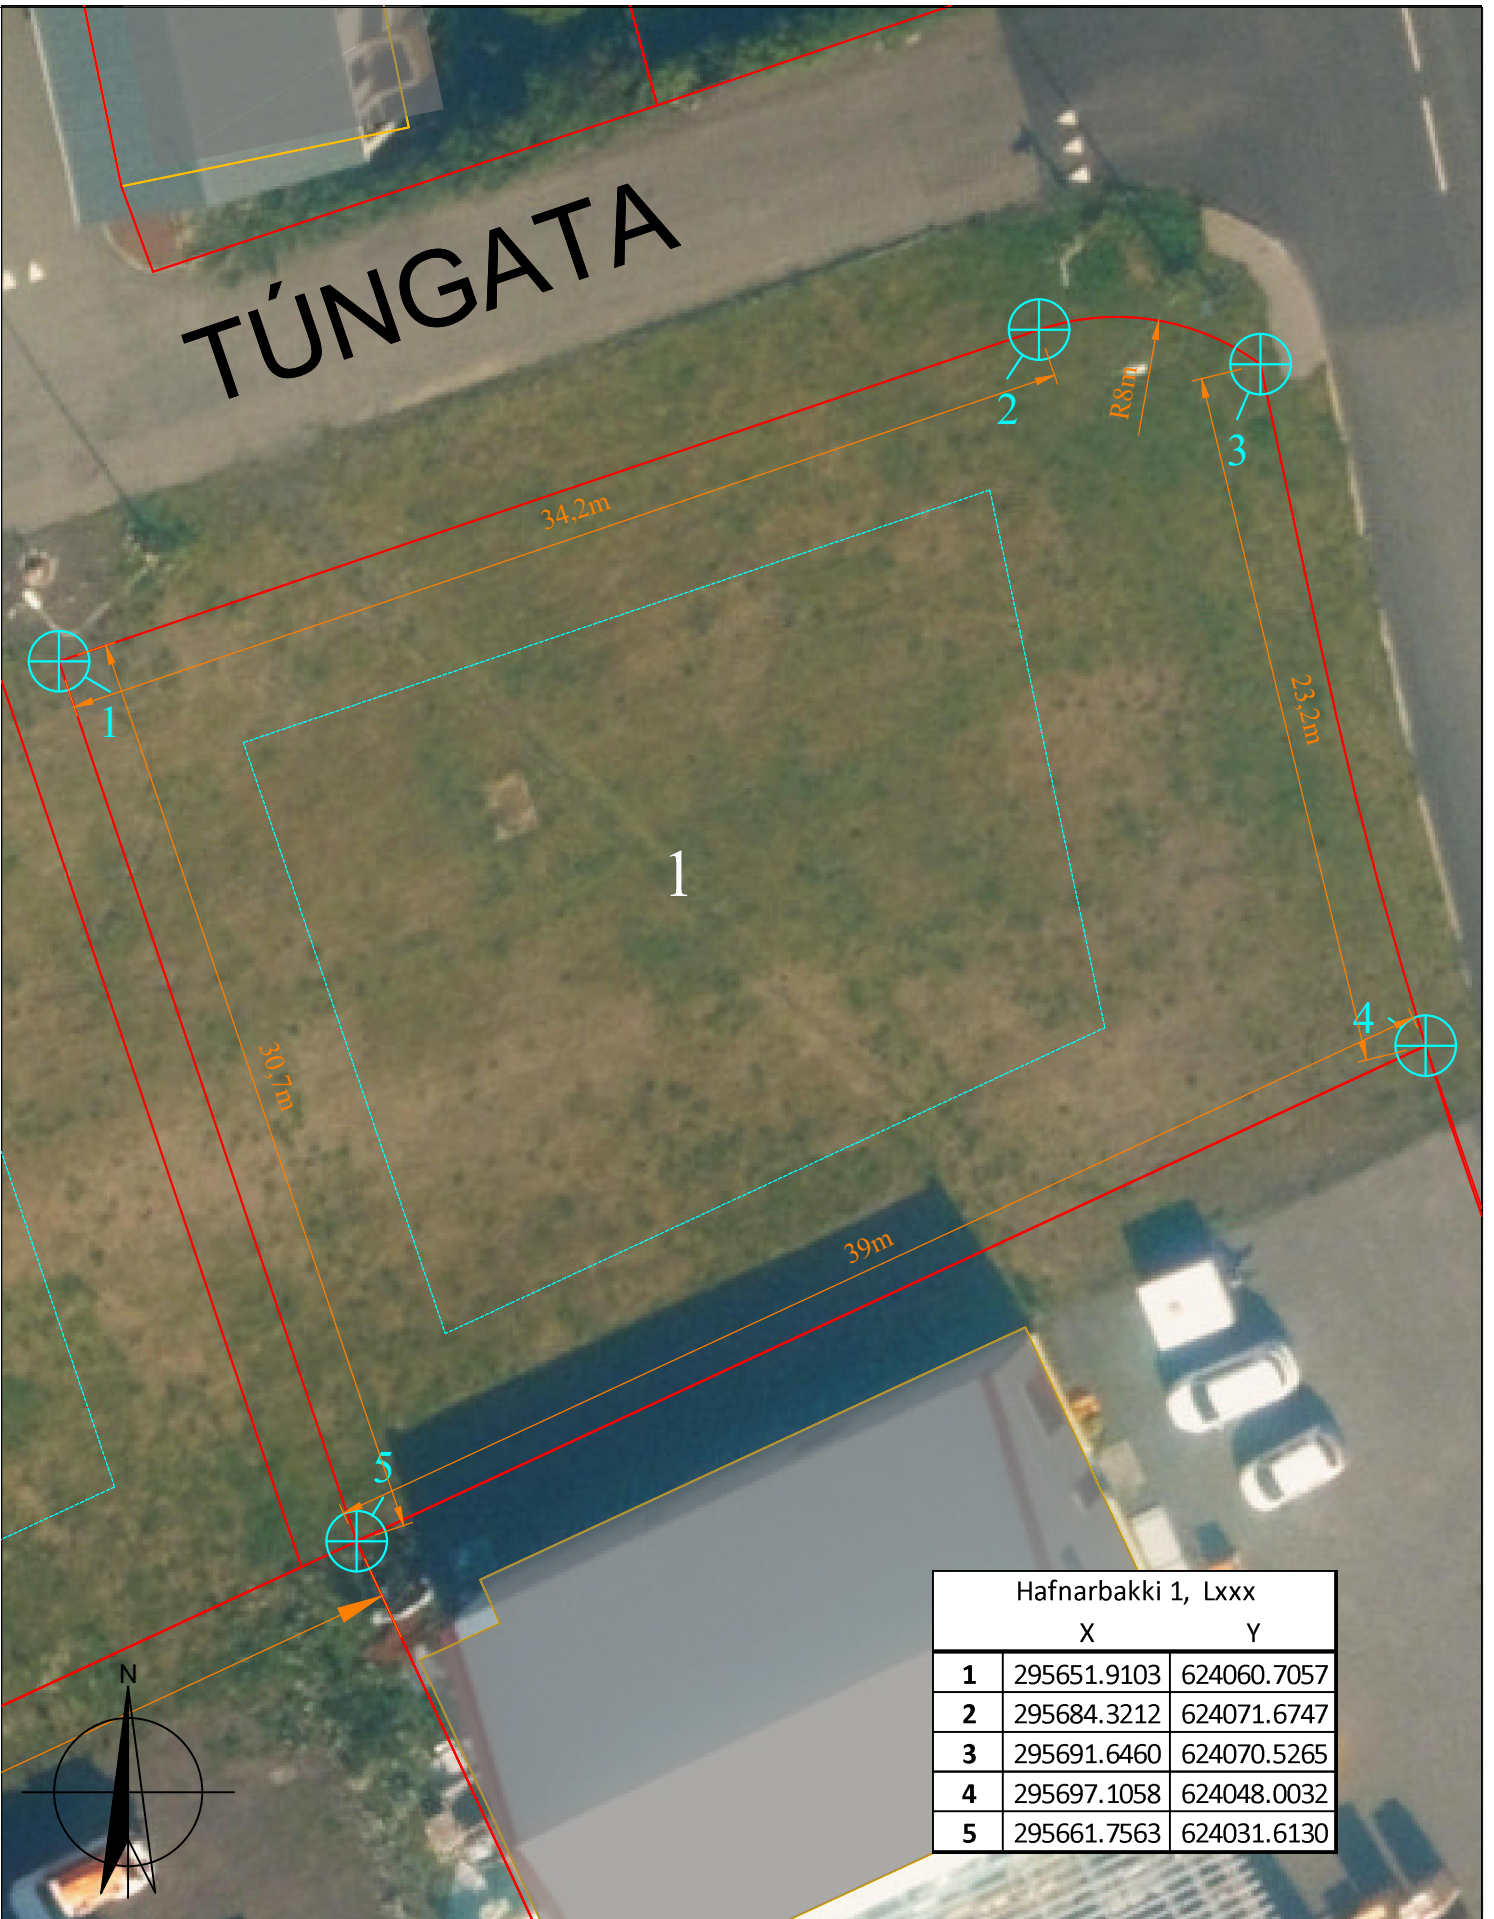

Hafnarbakki 1, Lxxx

X

Y

1	295651.9103	624060.7057
2	295684.3212	624071.6747
3	295691.6460	624070.5265
4	295697.1058	624048.0032
5	295661.7563	624031.6130



ÍSAFJARÐARBÆR
tæknideild

Hafnarstræti 1, 400 Ísafirði simi; 450 8000 fax; 450 8008

Hafnarbakki 1, Flateyri.
landnúmer: xxx
Stærð: 1.128,2 fm

Mælikvarði: 1:250 (A4)

Dagsetning: 21.01.2021

Teikning uppfært:

Teiknað: HPM

Málsnúmer: