


Sundstræti 28, Ísafirði L138786

	X	Y
1	313795.88	625590.50
2	313820.25	625575.89
3	313833.26	625597.47
4	313808.65	625612.07

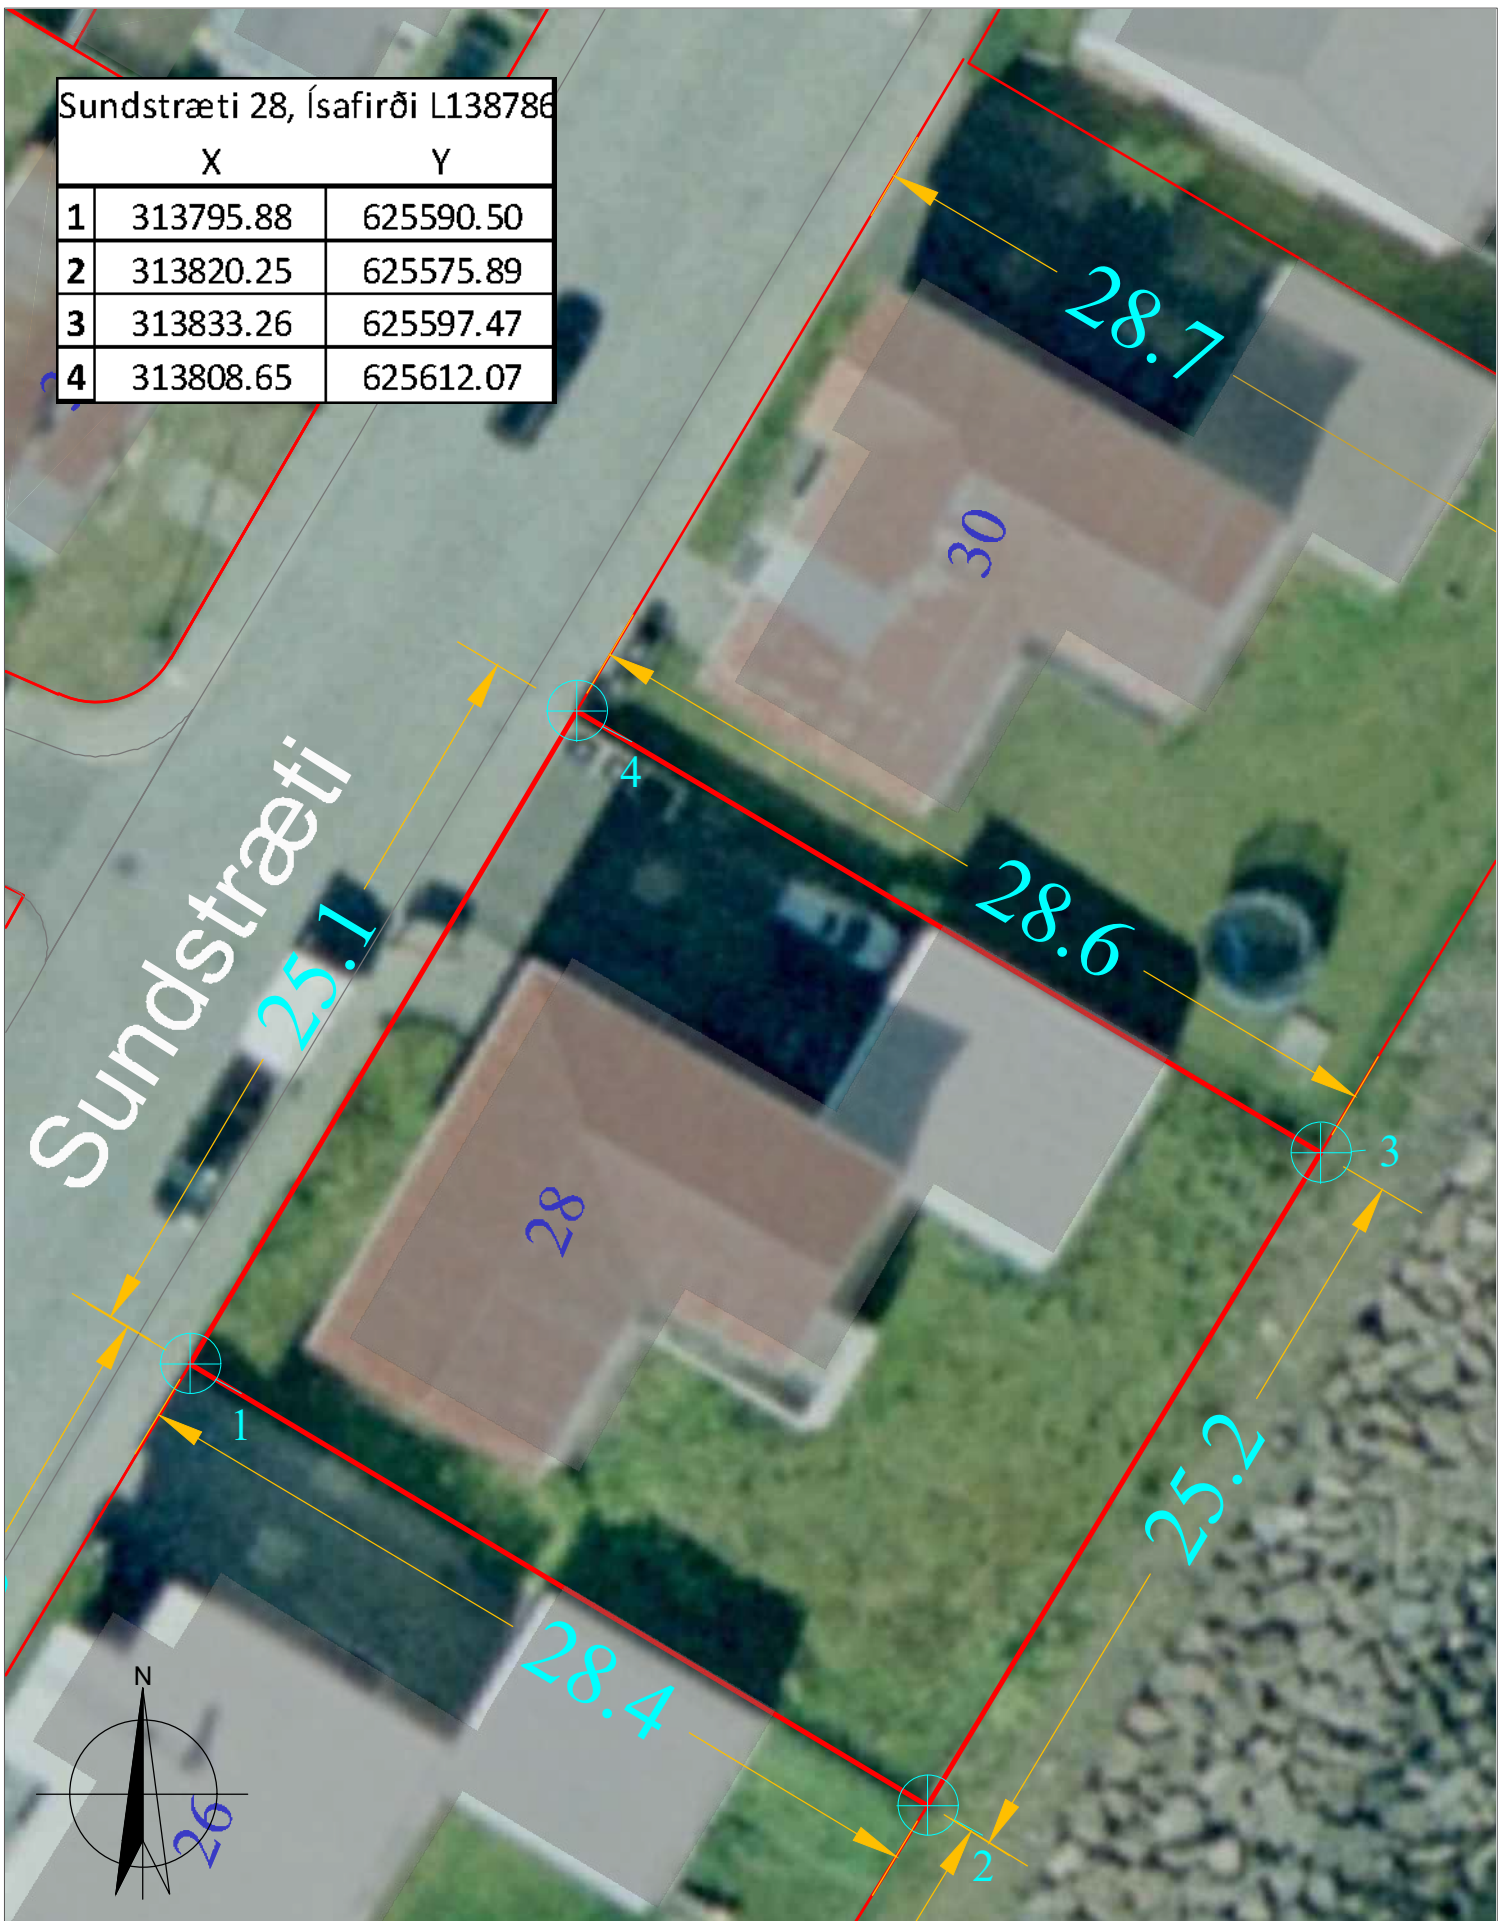

Tæknideild  
Hafnarstræti 1, 400 Ísafirði  
Sími: 450 8000  
email: bygg@isafjordur.is

**Sundstræti 28, Ísafirði**  
Stærð lóðar: 716,4 fm  
Landnr. 138786 Ísafjarðarbær

Mælikvarði: 1:250 (A4)
Dagsetning: 18.1.2023
Teikning uppfært:
Teiknað: HPM
Málsnúmer: 2022 11 0113