



Aðalstræti 29, Þingeyri L140714		
	X	Y
1	295043.9503	605227.9305
2	295054.5603	605219.4898
3	295062.8599	605218.1556
4	295067.3338	605214.6352
5	295046.8408	605187.7236
6	295024.8590	605205.8131

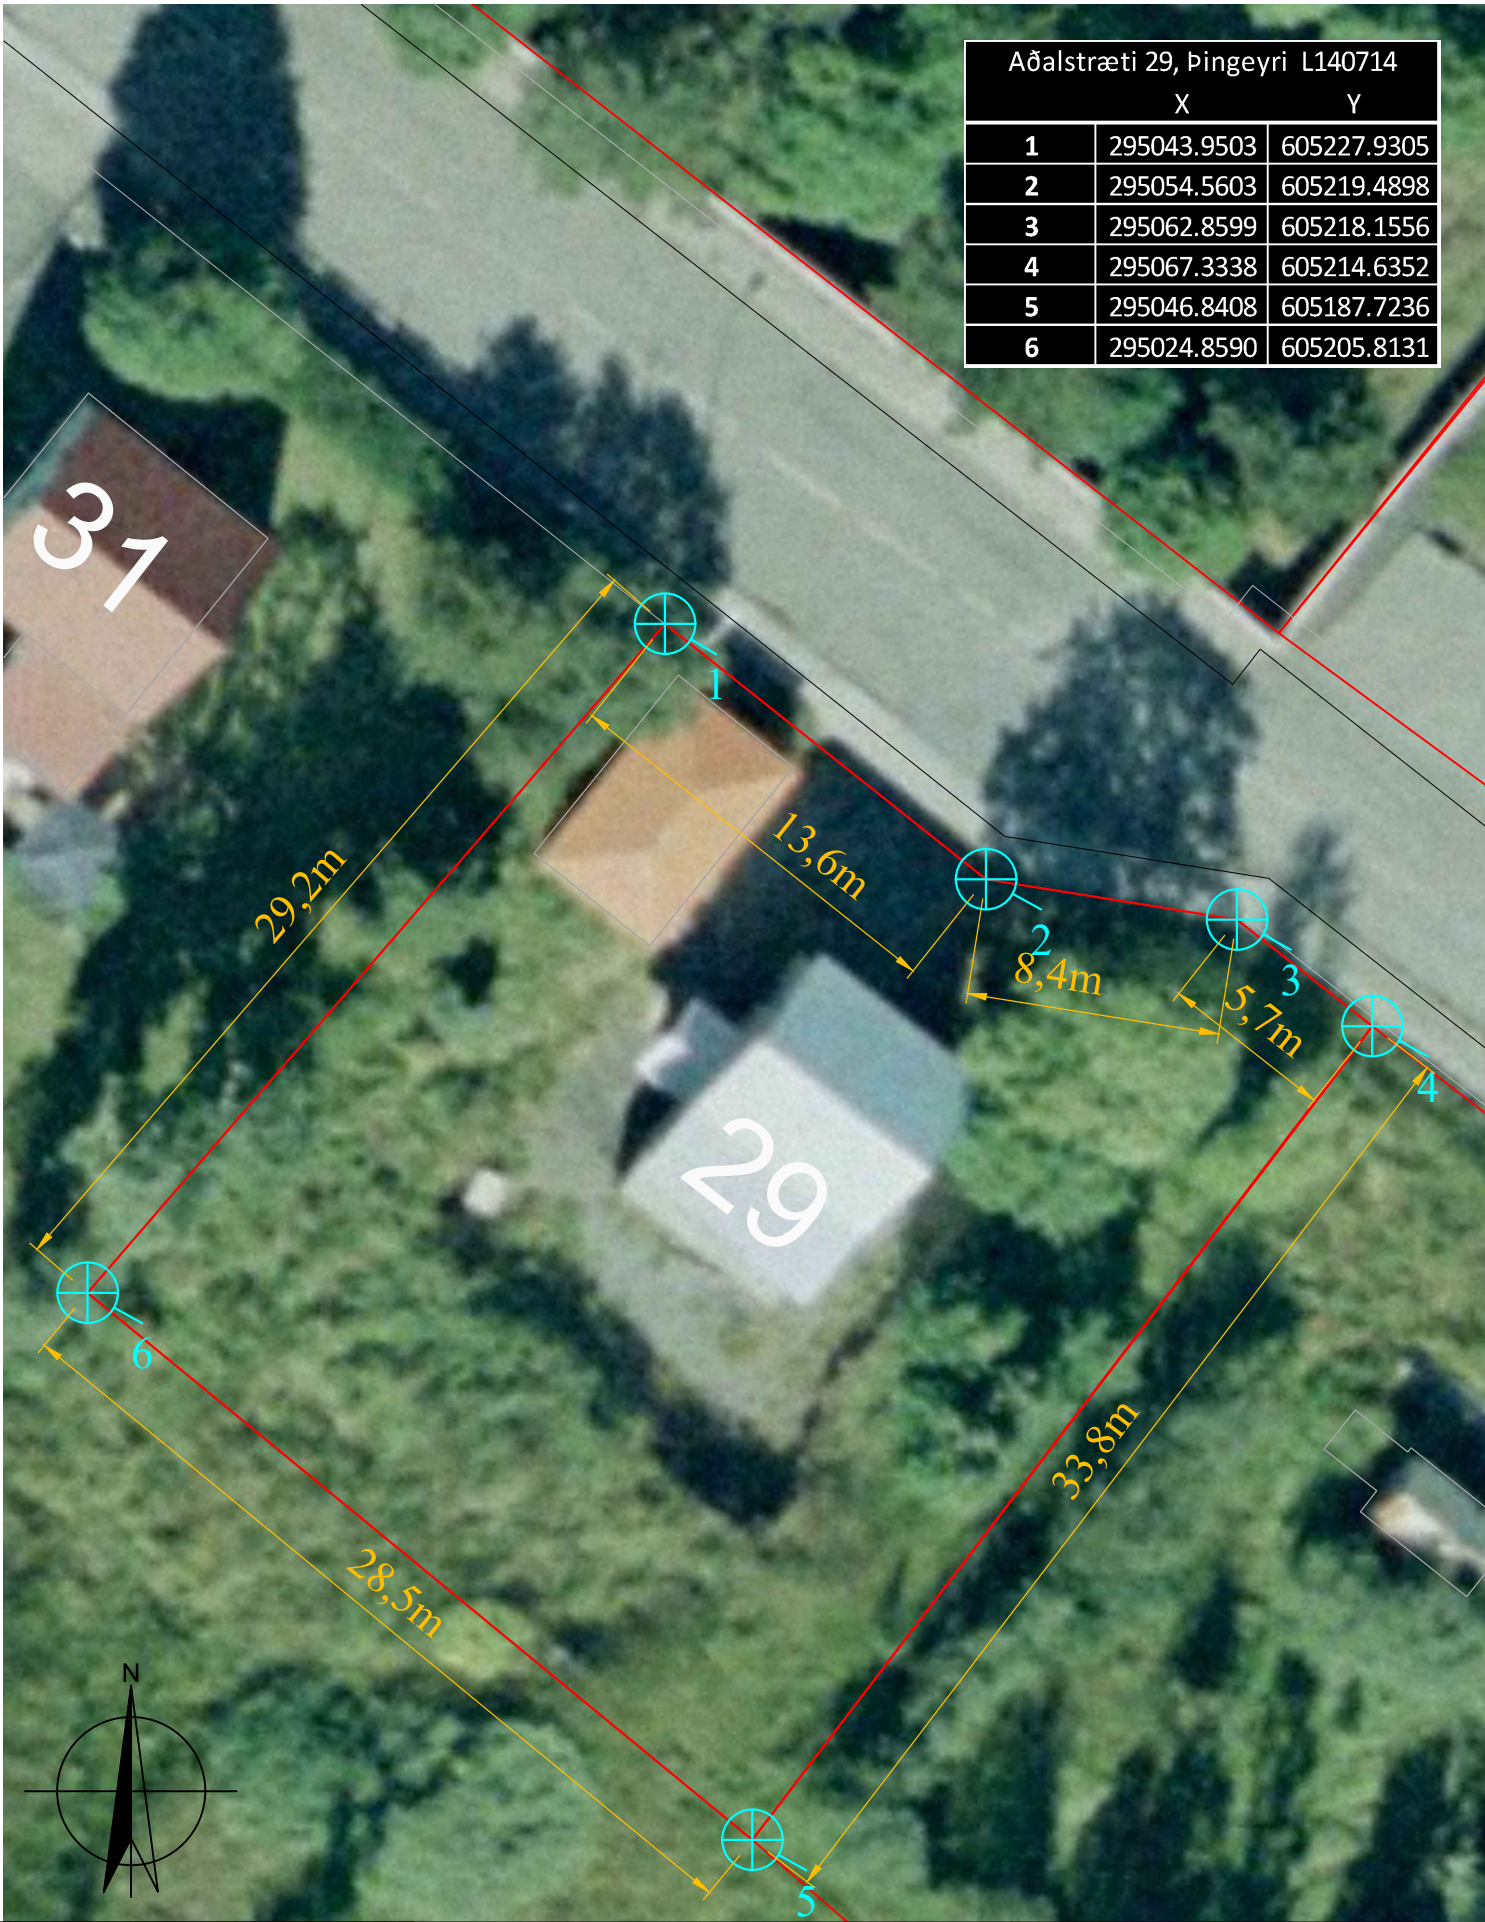

 <p>ÍSAFJARÐARBÆR tæknideild Hafnarstræti 1, 400 Ísafirði sími; 450 8000 fax; 450 8008</p>	<p>Aðalstræti 29, Þingeyri Landnúmer: 140714 Stærð lóðar: 850 fm</p>	Mælikvarði: 1:250 (A4)
		Dagsetning: 14.06. 2021
		Teikning uppfært:
		Teiknað: HPM
		Málsnúmer: 2021 05 0035