




1 Útlit SA  
1:100

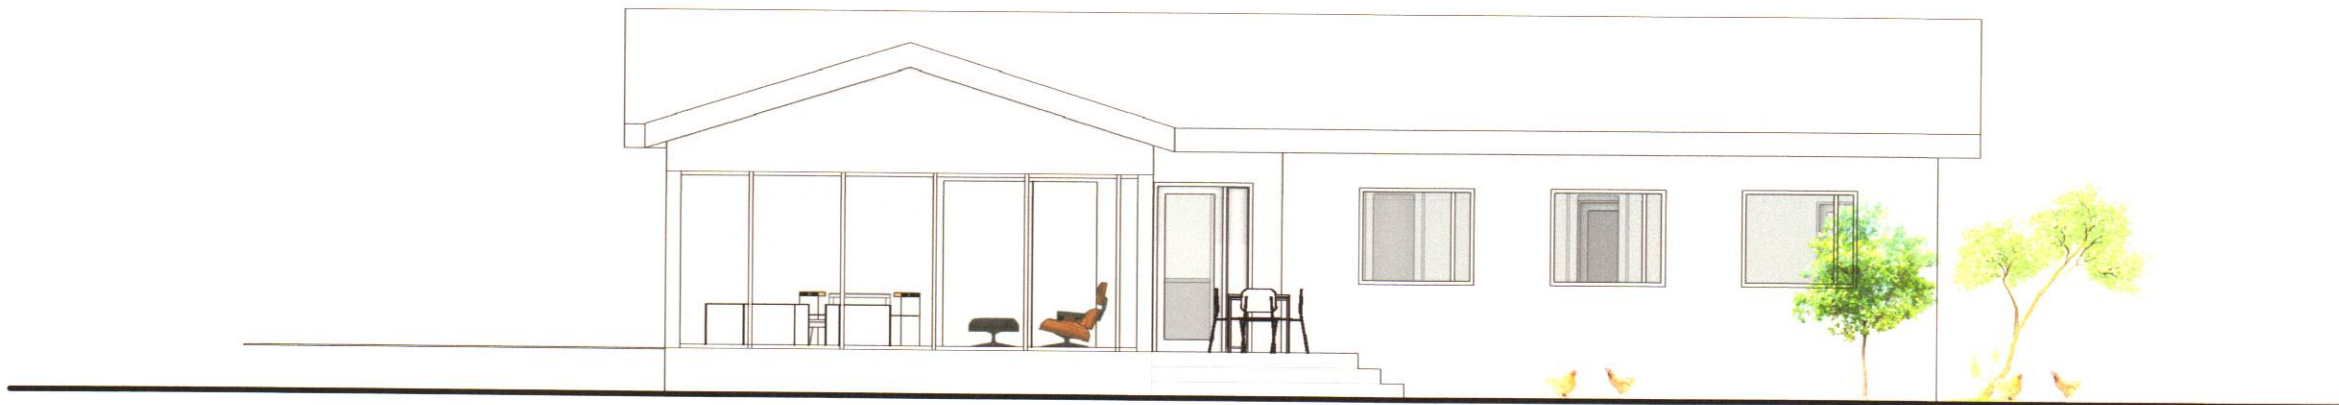


2 Útlit SV  
1:100

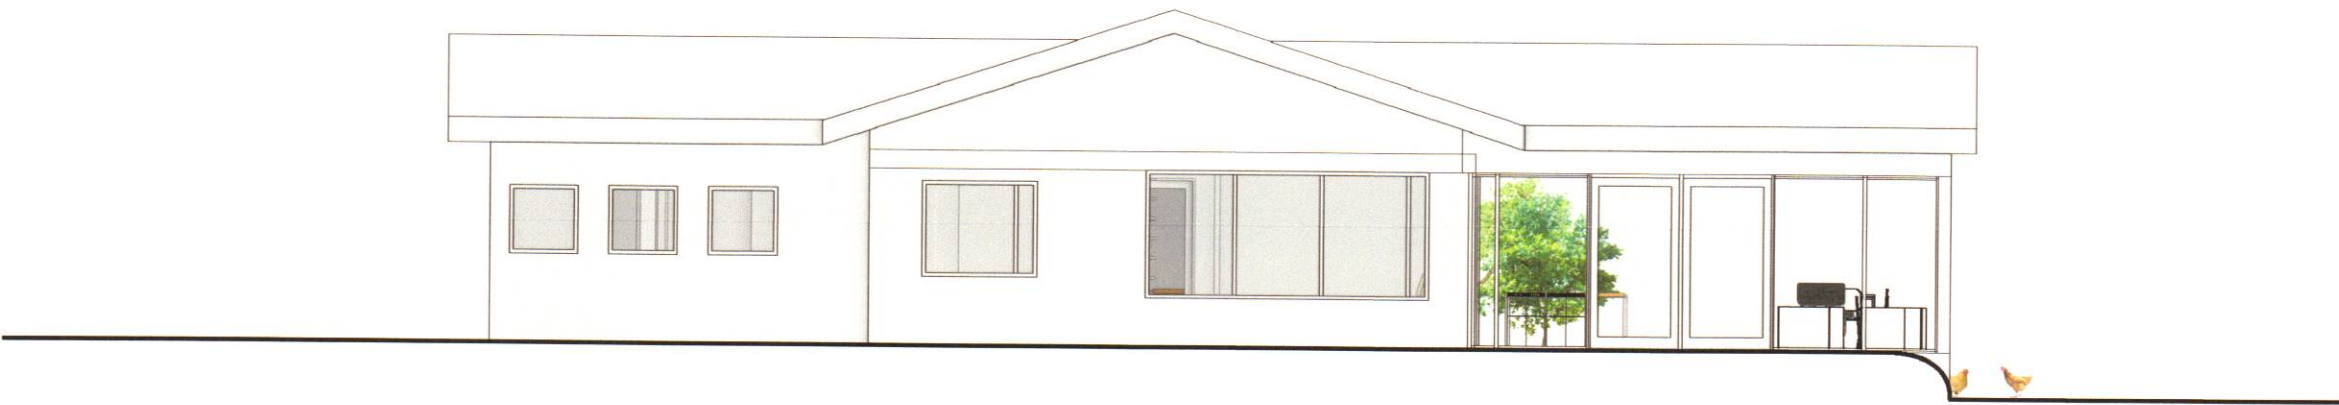

3 Útlit NV  
1:100

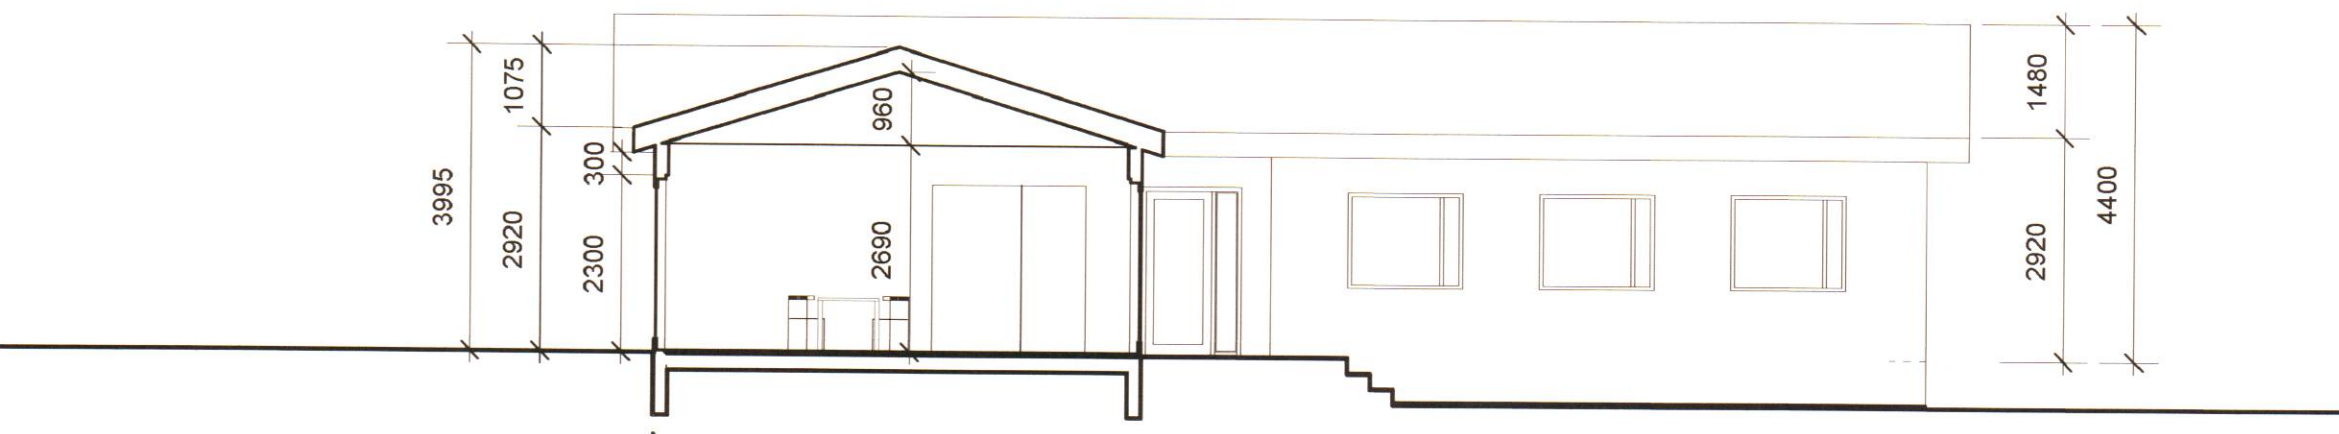

4 Þversneiðing  
1:100

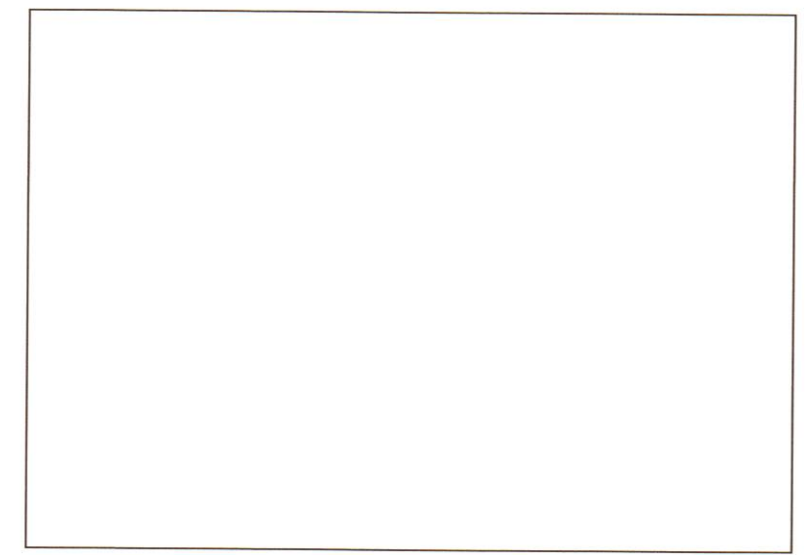


Lagfæring	Dagsetning	Skýring

Útgáfa	Dagsetning	Skýring

*Kjartan Arnason* 241273-5989  
 Kjartan Arnason - arkitekt kt.: 241273 - 5989  
 Kjartan Arnason - hönnunarstjóri kt.: 241273 - 5989

ÖLL MÁL SKAL SANNREYNA Á VERKSTAD ÁÐUR EN SMÍÐI HEFST

<b>GEMPLUFALL SÓLHÚS</b>		30.09.19
VIÐBYGGING		
SNEIÐING OG ÚTLIT		ADALUPPDRATTUR
Breyting:	Teikn. nr. AT03	 <small>kaa@kjaran.is kjaran.arnason.arkitekt - hf. 5405181190 +354 844 1980</small>
Útgáfud:	Mkv. 1:5000 - 1:500	

BANNAÐ ER AÐ MÆLA AF TEIKNINGUM  
 TEIKNINGU ÞESSA MÁ EKKI ENDURNÝTA MEÐ NEINUM HÆTTI AÐ HLUTA TIL EÐA Í HEILD ÁN SKRIFLEGS LEYFIS  
 HOFRUNÐAR