


Dalbraut 1, Hnífsdalur L138147		
	X	Y
1	313999.06	629638.5
2	314007.15	629644.06
3	314013.71	629650.82
4	314021.92	629662.96
5	314027.68	629657.95
6	314030.96	629652.87
7	314052.96	629642.89
8	314056.92	629613.56
9	314003.42	629606.29

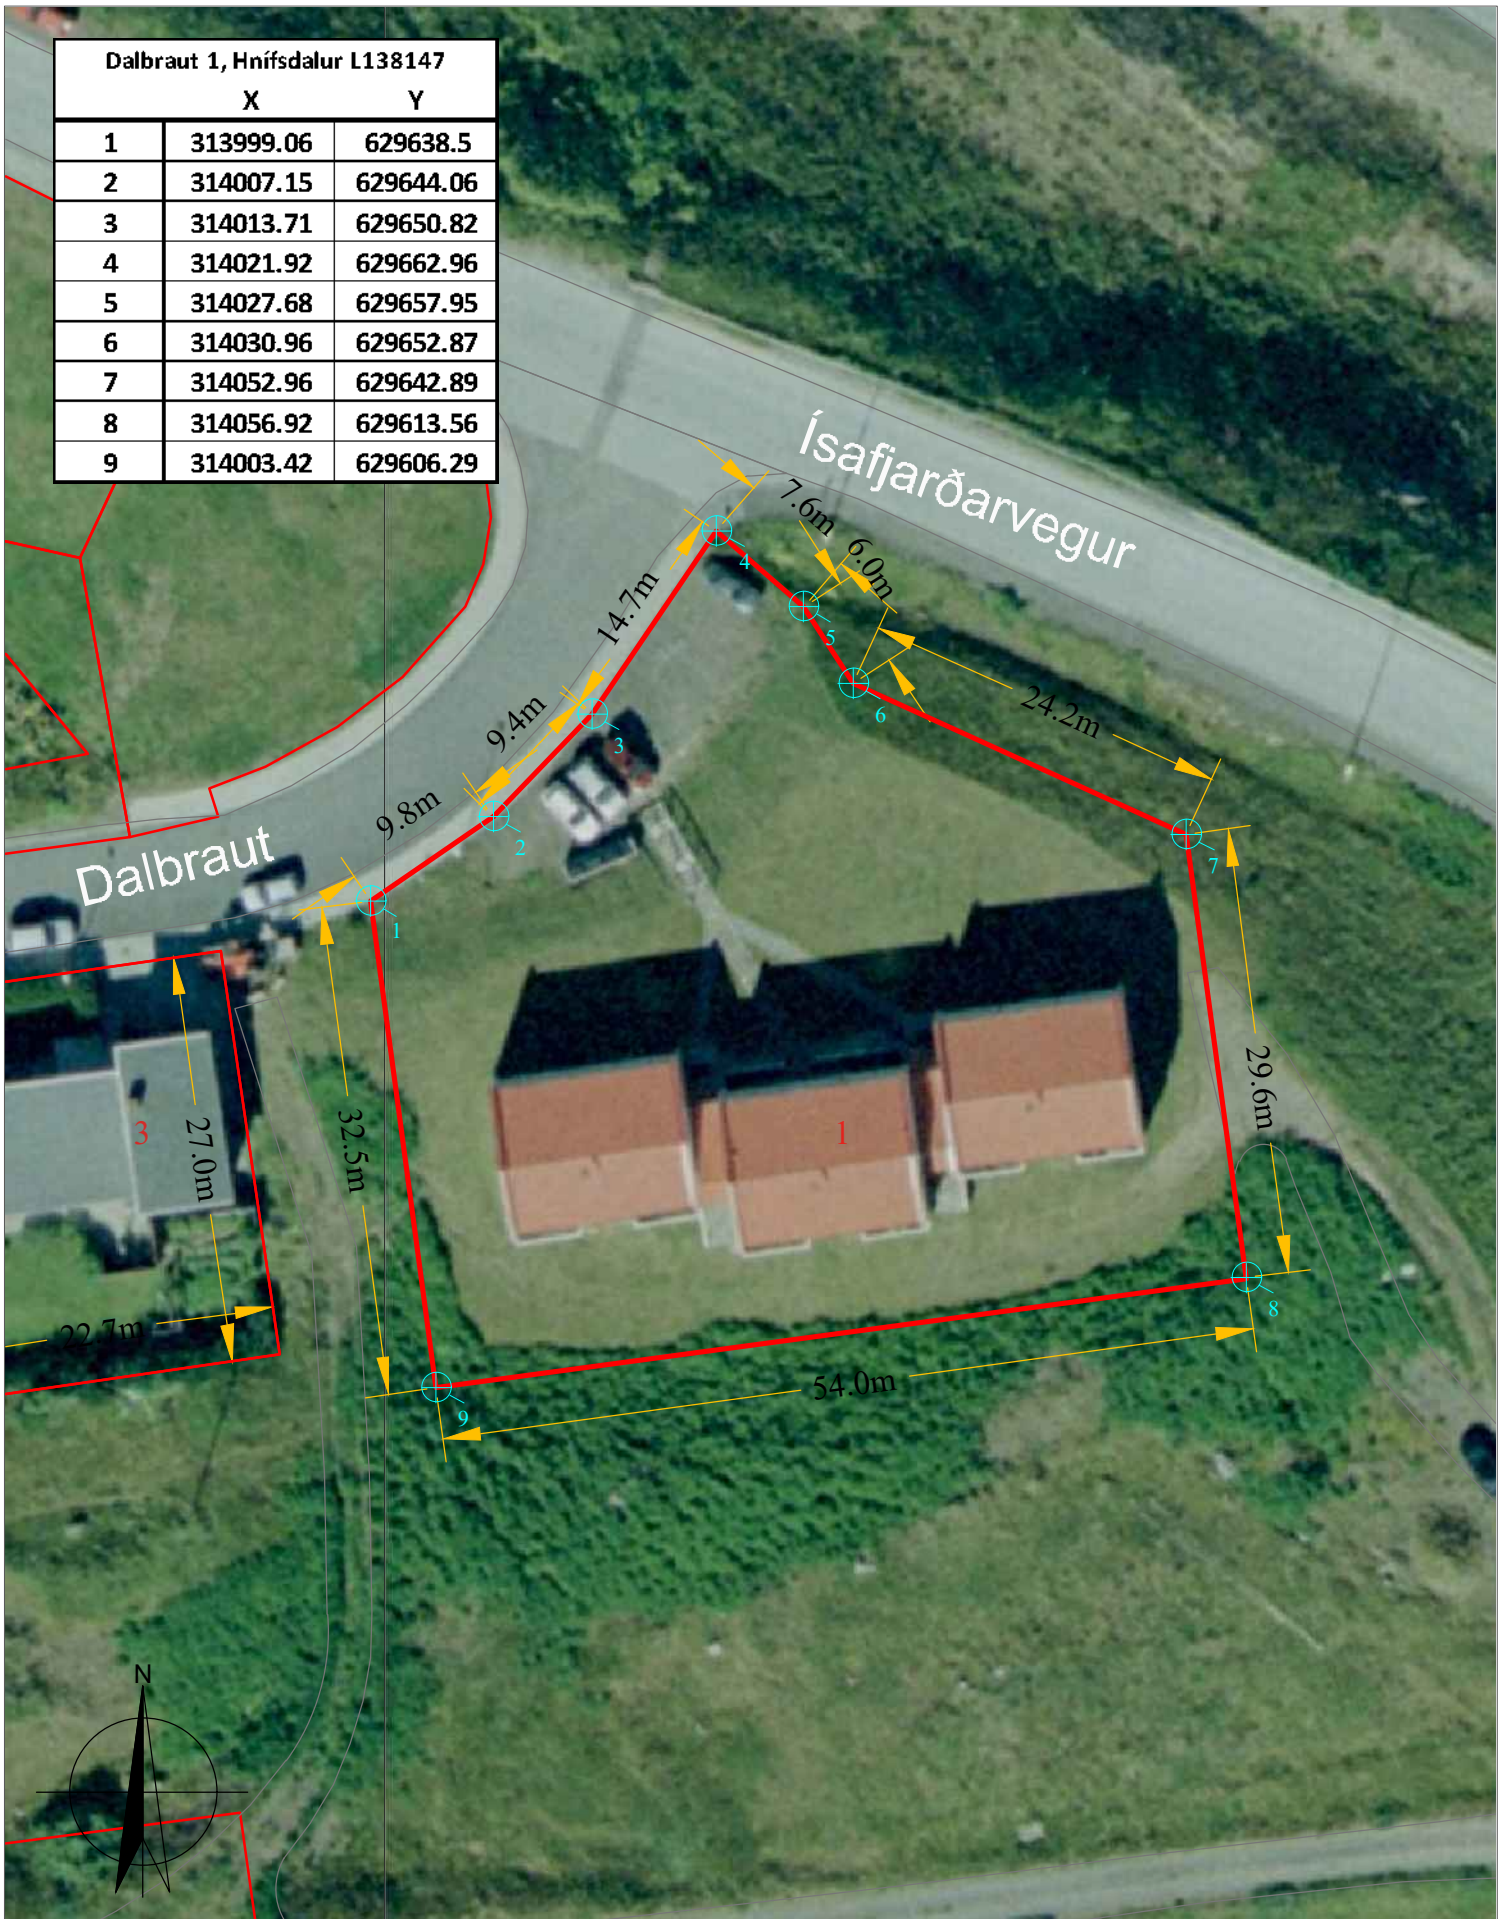

Tæknideild

Hafnarstræti 1, 400 Ísafirði  
Sími: 450 8000  
email: bygg@isafjordur.is

**Dalbraut 1, Hnífsdal**  
Stærð lóðar: 2.179,7 fm  
Landnr. 138147 Ísafjarðarbær

Mælikvarði: 1:1000 (A4)

Dagsetning: 11.1. 2023

Teikning uppfært:

Teiknað: HPM

Málsnúmer: 2023 01 0081