


Hafnarstræti 26, 470. L238506		
	X	Y
1	295333.76	605561.41
2	295342.33	605552.37
3	295333.16	605541.86
4	295325.86	605544.81
5	295323.89	605556.10
6	295330.00	605564.64

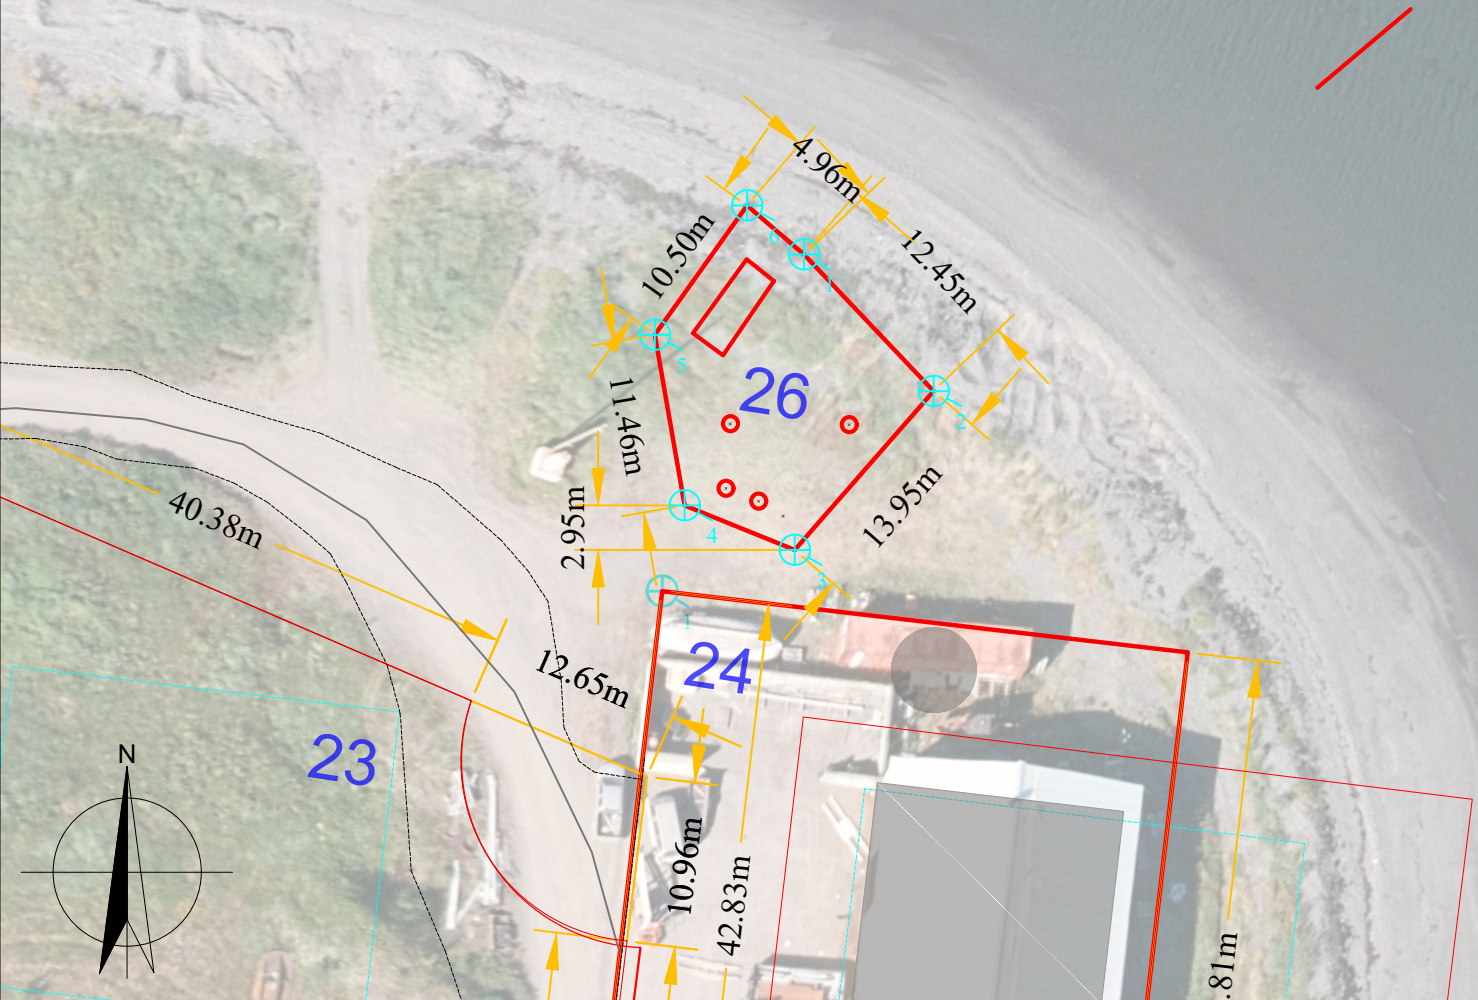

Tæknideild  
 Hafnarstræti 1, 400 Ísafirði  
 Sími: 450 8000  
 email: bygg@isafjordur.is

Hafnarstræti 26, Þingeyri  
 Landnúmer: 238506  
 Stærð lóðar: 245,50 fm

Mælikvarði: 1:500 (A4)
Dagsetning: 4.12. 2024
Teikning uppfært:
Teiknað: HPM
Málsnúmer: 2024 05 0044