




GINHÚS

STEFNISGATA 6 & 8
SMÍÐJUSTÍGUR 2

19
07
23

KOA
ARKITEKTAR.ehf
kt.: 605422-0660
sími: 844 1660

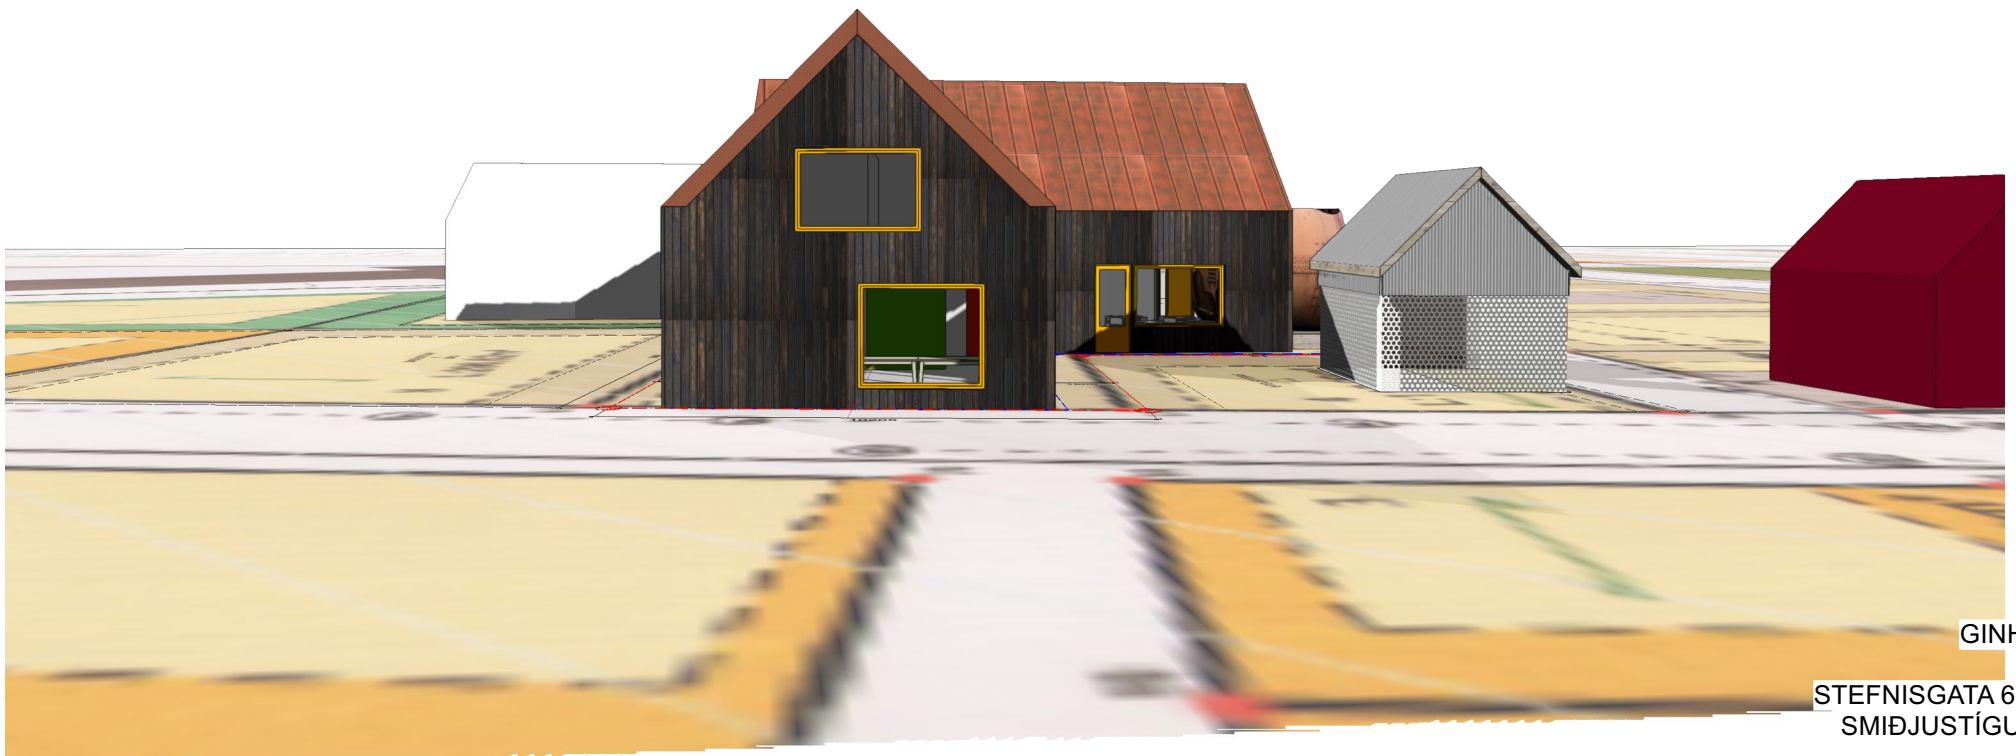

GINHÚS

STEFNISGATA 6 & 8
SMÍÐJUSTÍGUR 2

19
07
23

KOA
ARKITEKTAR.ehf
kt.: 605422-0660
sími: 844 1660




GINHÚS

STEFNISGATA 6 & 8
SMIÐJUSTÍGUR 2

19
07
23

KOA
ARKITEKTAR.ehf
kt.: 605422-0660
sími: 844 1660

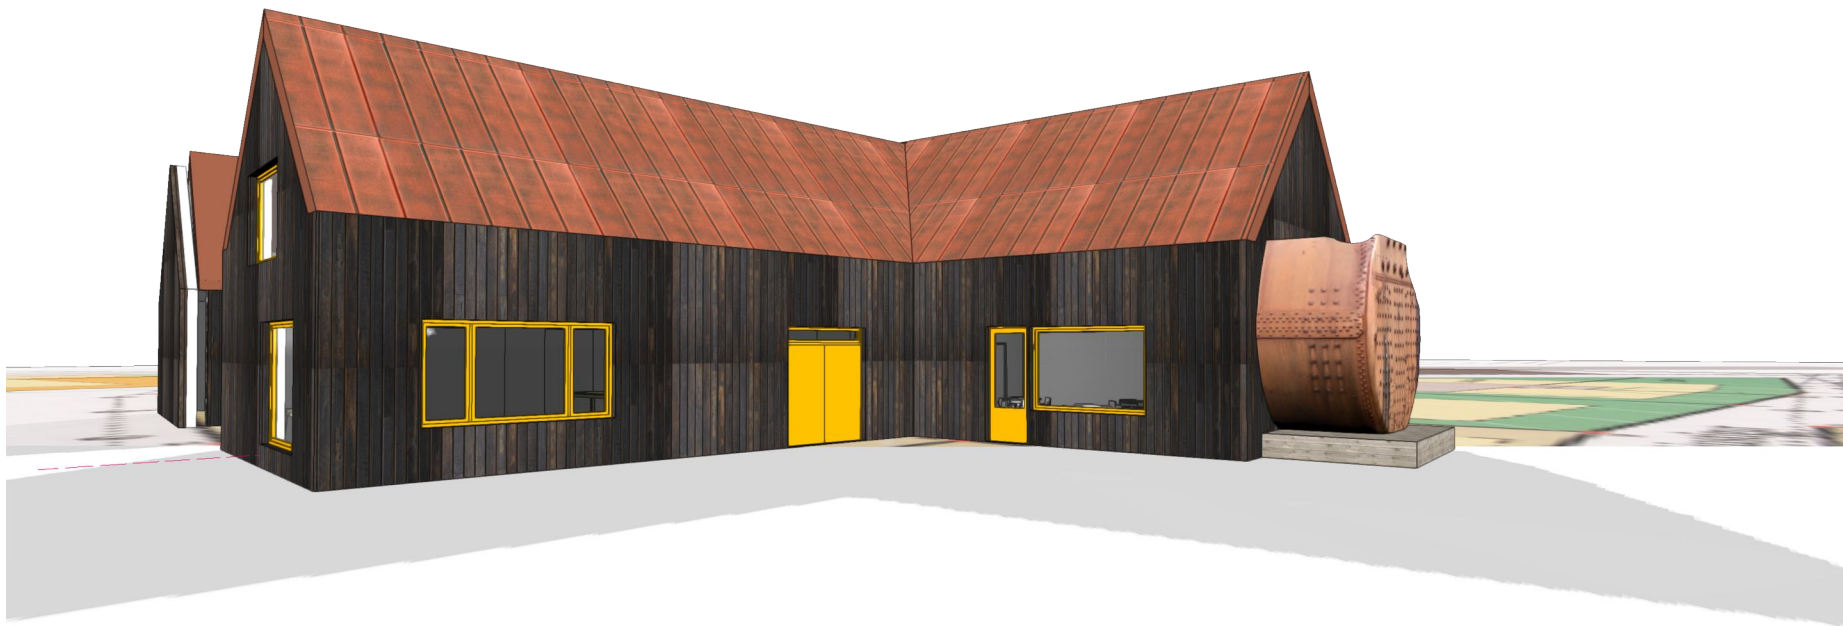

GINHÚS

STEFNISGATA 6 & 8
SMIÐJUSTÍGUR 2

19
07
23

KOA
ARKITEKTAR.ehf
kt.: 605422-0660
sími: 844 1660