

matshluti 01

Table with columns for property details (Skráningartafli, Landnúmer, Matshlutanúmer) and a grid of 17 columns (D0-D17) for area calculations. Includes rows for 'Athugasemdir' and 'Eignarhald'.

matshluti 02

Table with columns for property details and a grid of 17 columns (D0-D17) for area calculations. Includes rows for 'Athugasemdir' and 'Eignarhald'.

matshluti 03

Table with columns for property details and a grid of 17 columns (D0-D17) for area calculations. Includes rows for 'Athugasemdir' and 'Eignarhald'.

matshluti 04

Table with columns for property details and a grid of 17 columns (D0-D17) for area calculations. Includes rows for 'Athugasemdir' and 'Eignarhald'.

matshluti 05

Table with columns for property details and a grid of 17 columns (D0-D17) for area calculations. Includes rows for 'Athugasemdir' and 'Eignarhald'.

Staðgreinir: 4200-16 Landnúmer: 230683

Nýbygging Skólagata 8 Suðureyri

Teikningarúmer: A.01.01

SKRÁNINGARTÖFLUR



Útgáfudagur: 09.09.2021

Mælikvarði:

Verknúmer: 2021



Teiknað: eó

Yfirferð: eó

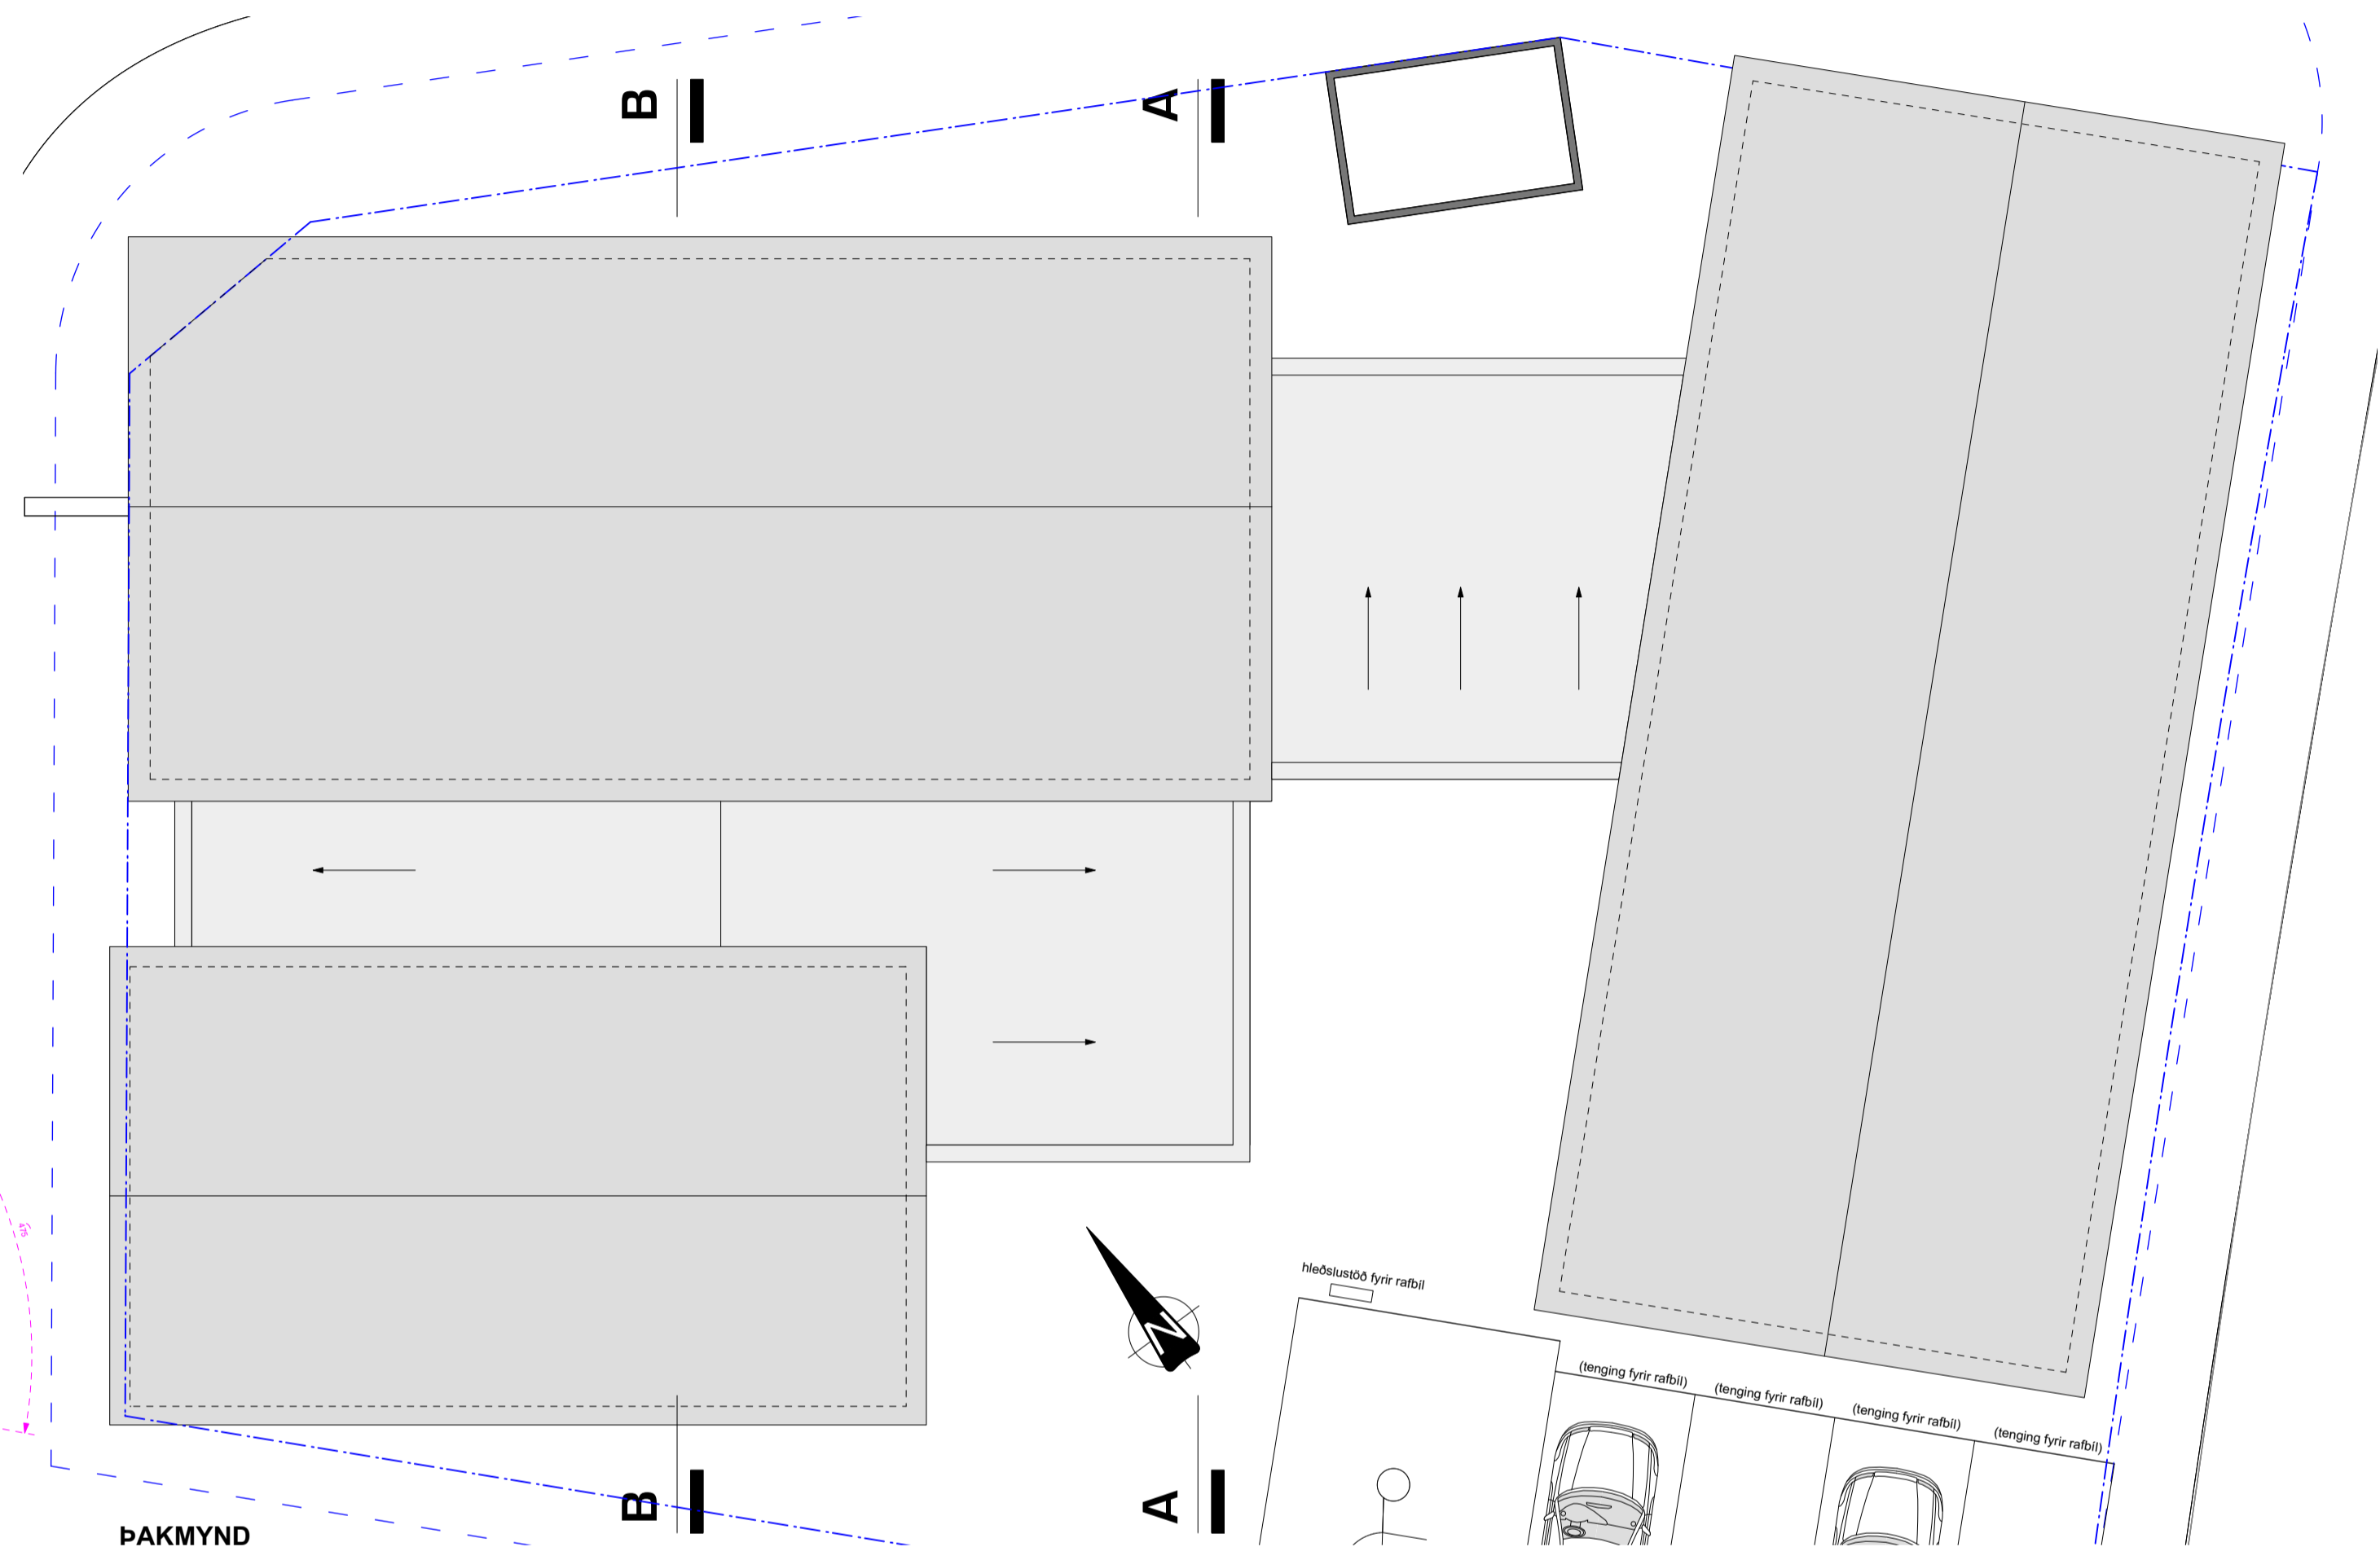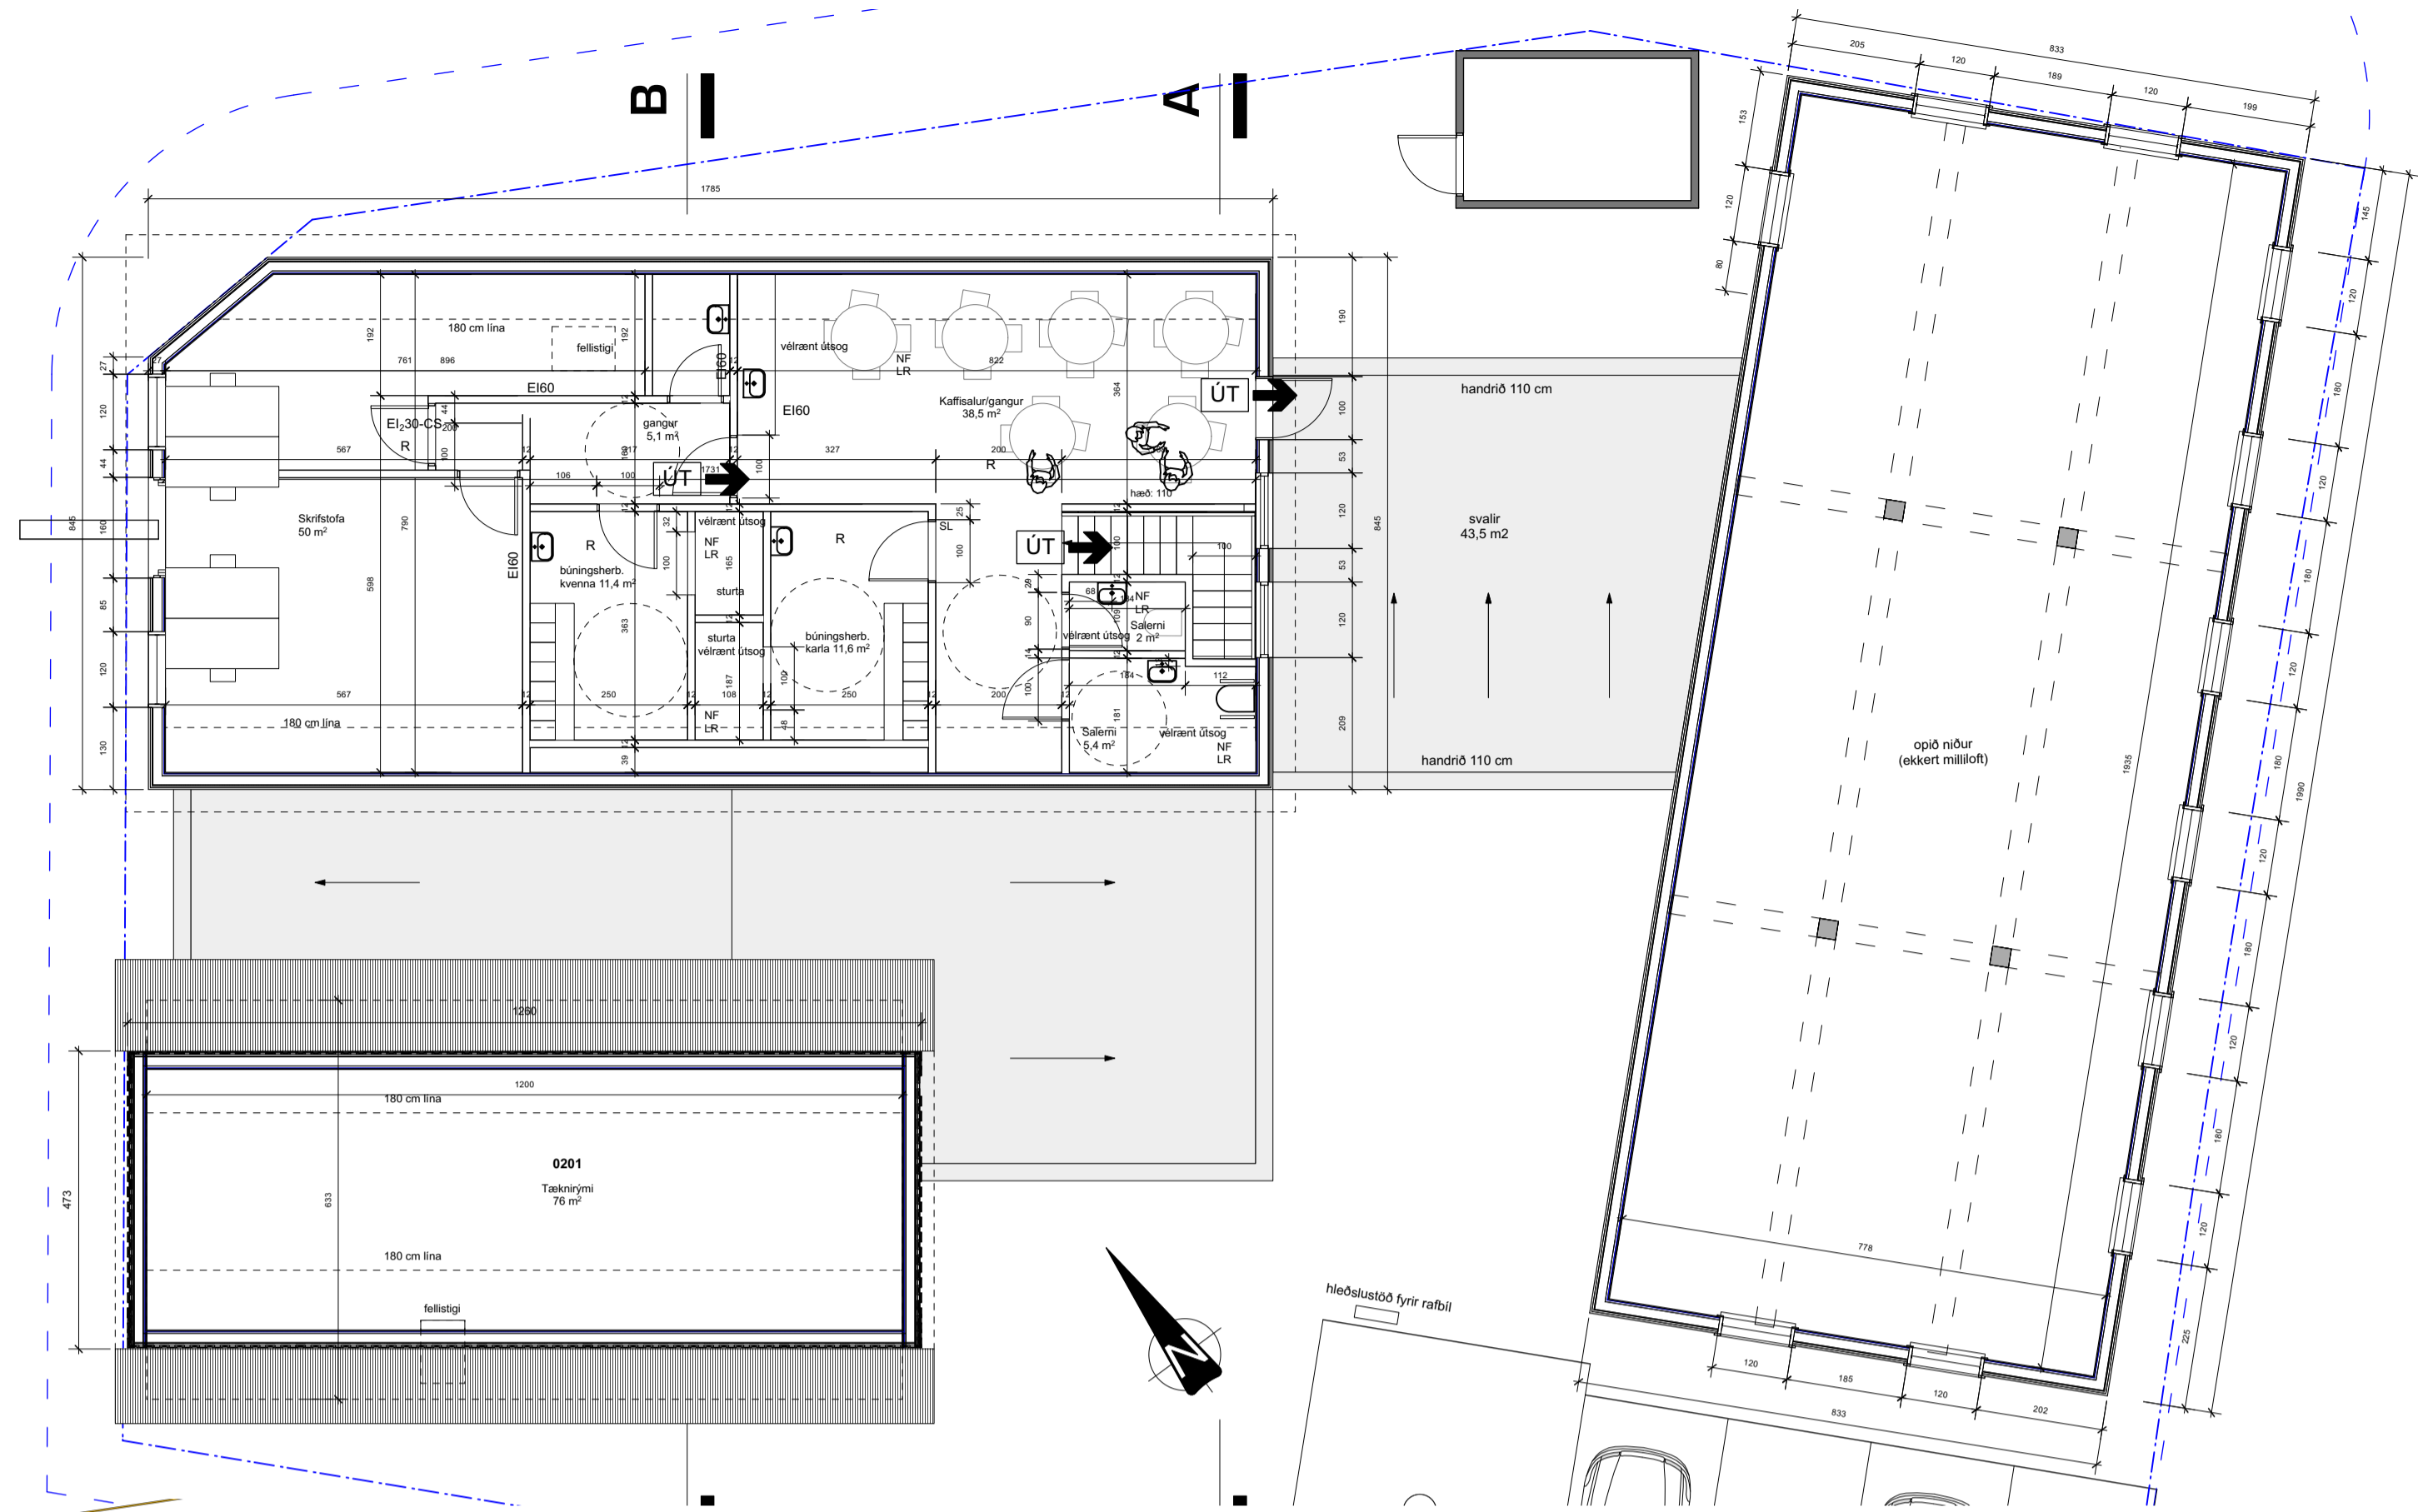

GRUNNMYND 2.HÆÐ  
mkv. 1:100

ÞAKMYND  
mkv. 1:100

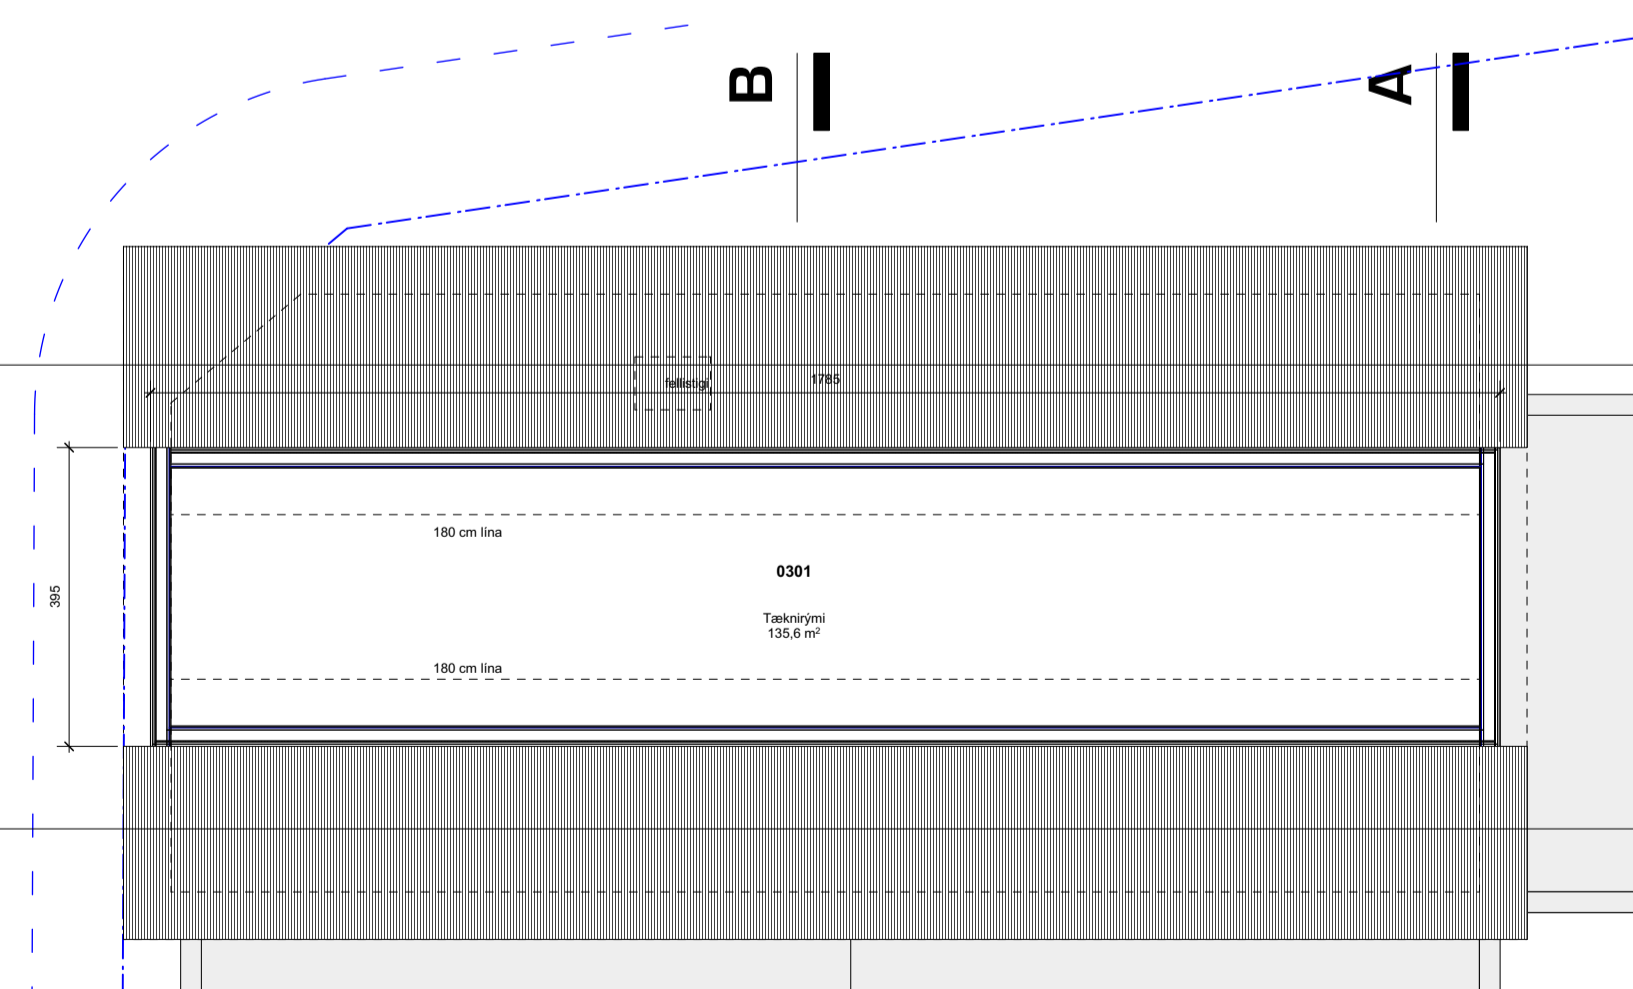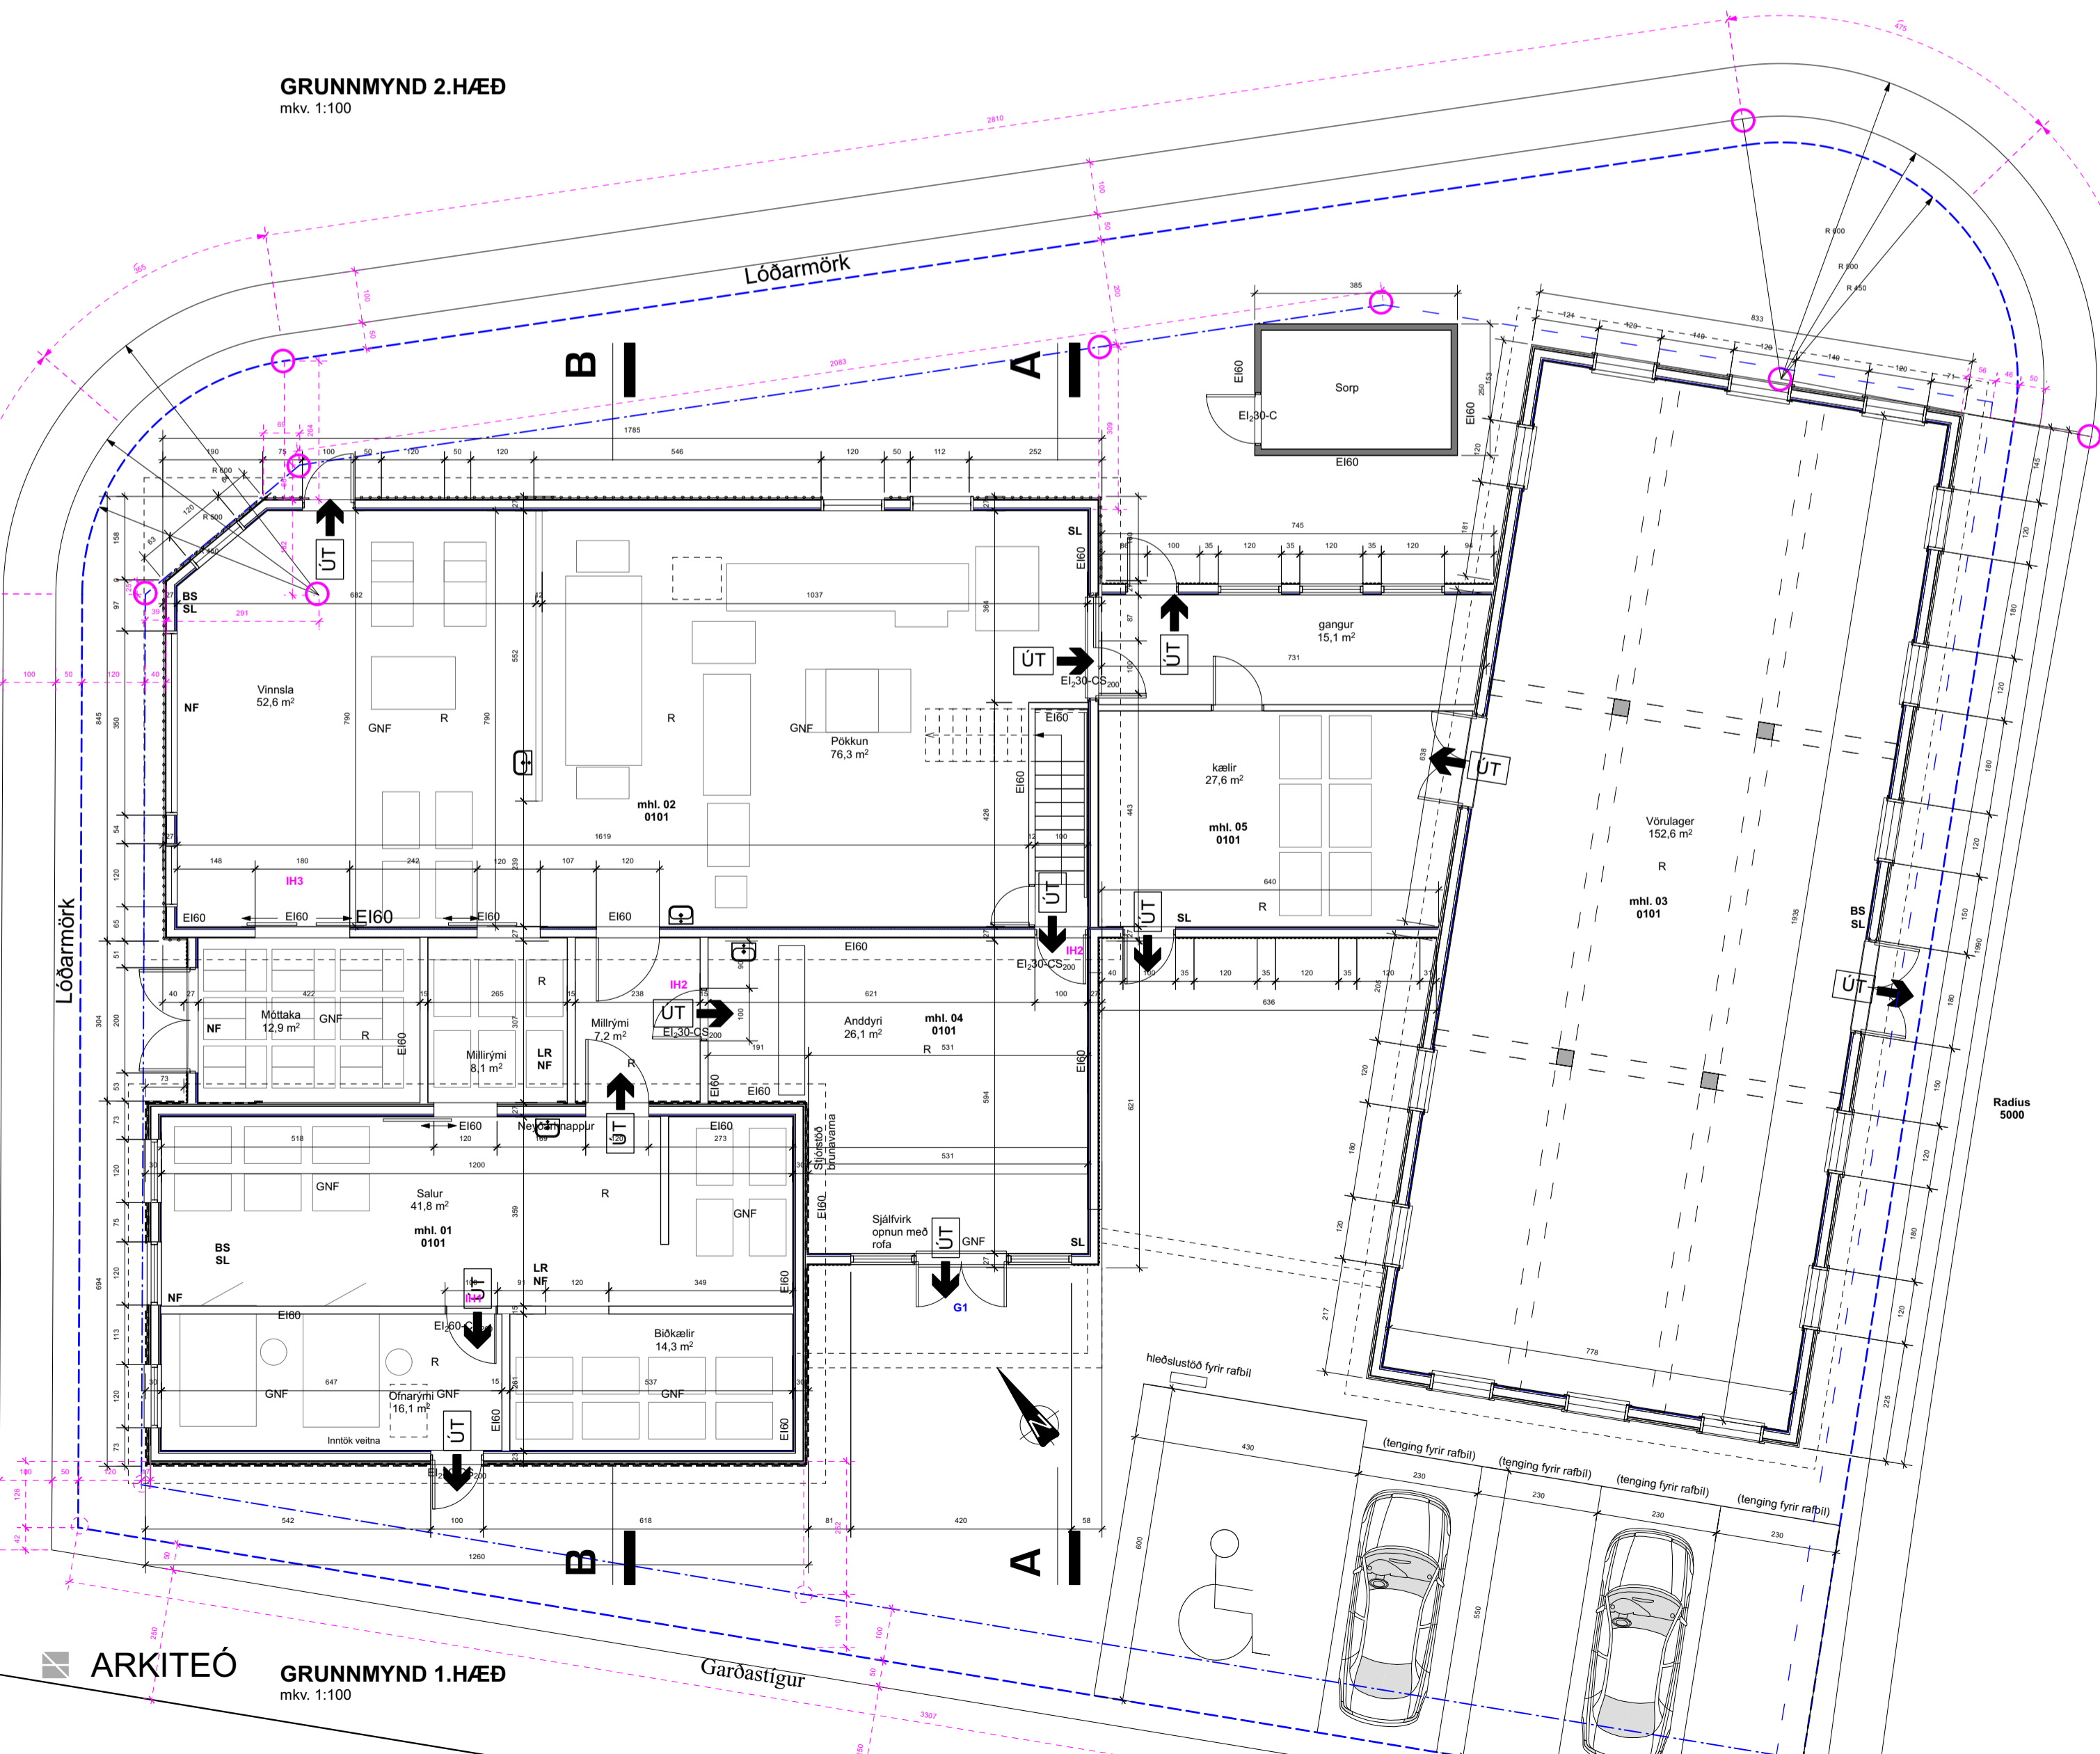

GRUNNMYND 3.HÆÐ  
mkv. 1:100

Breyting:

Staðgreinir: 4200-16  
Landnúmer: 230683

Nýbygging  
Skólagaða 8  
Suðureyri

Teikningarúmer: **A.01.02**

GRUNNMYND


Útgáfudagur: 09.09.2021

Mælikvarði: 1:100

Verkúmer: 2021

Teiknað: eó

Yfirferð: eó

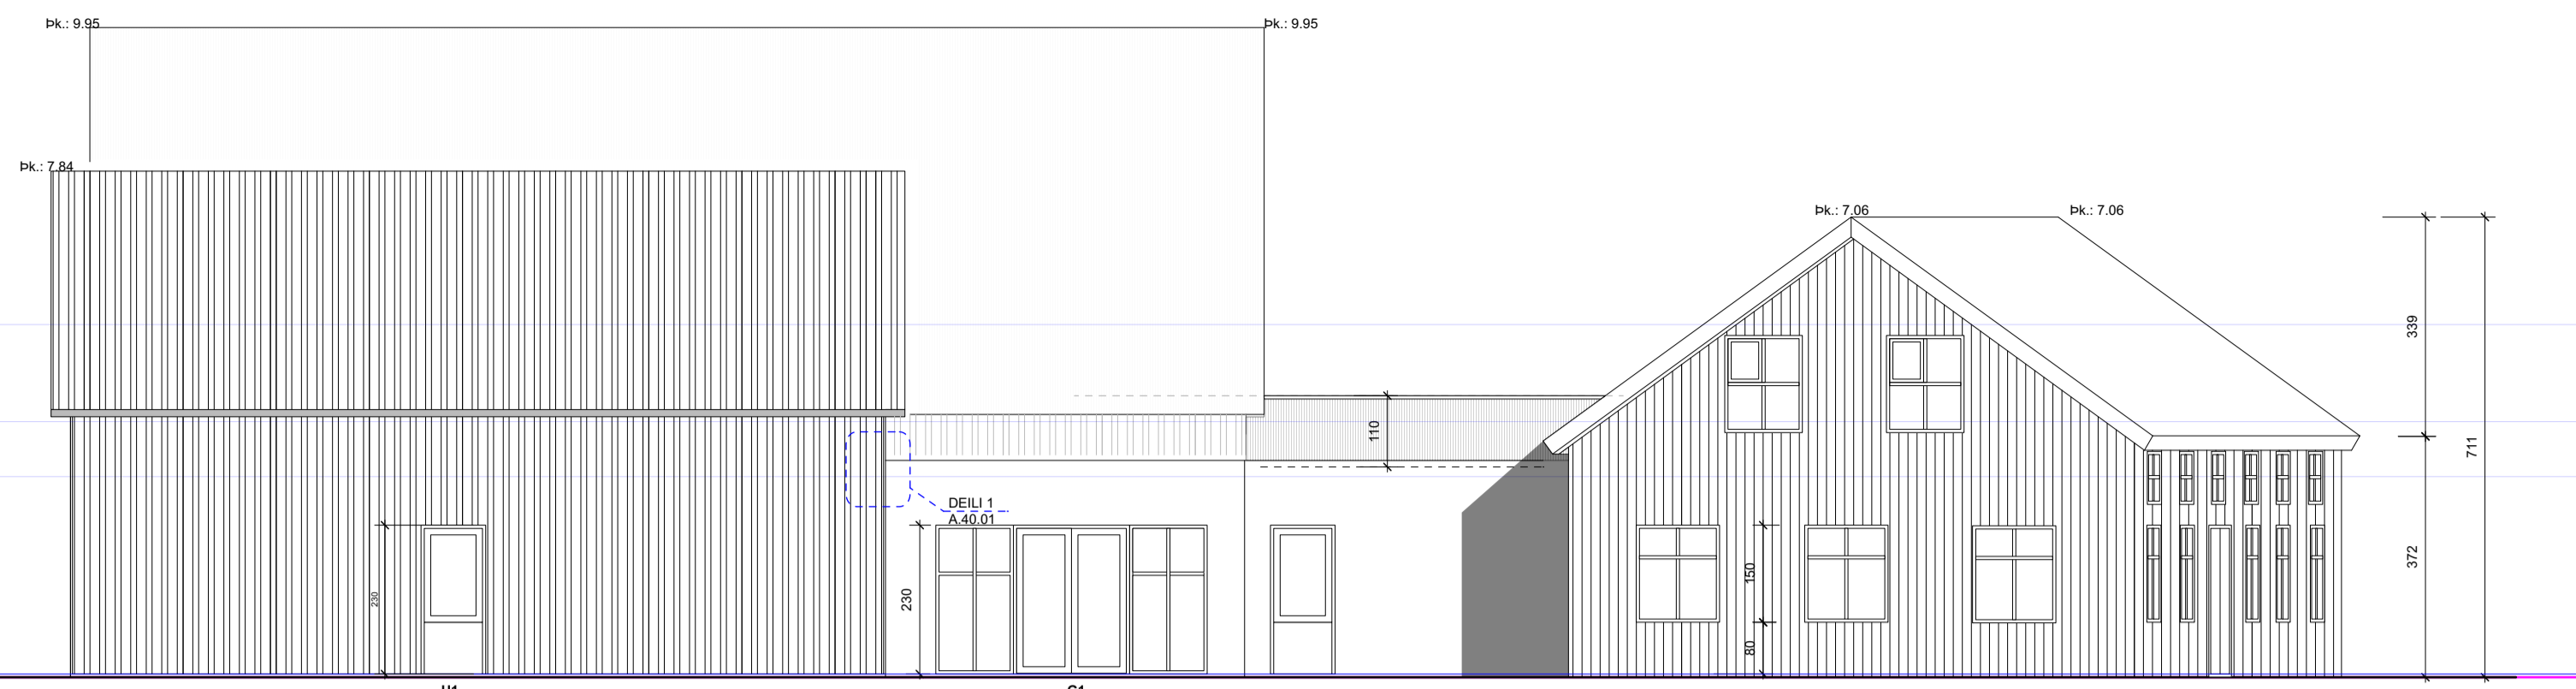


**SUDURHLIÐ**  
mkv. 1:100




**AUSTURHLIÐ**  
mkv. 1:100




**VESTURHLIÐ**  
mkv. 1:100

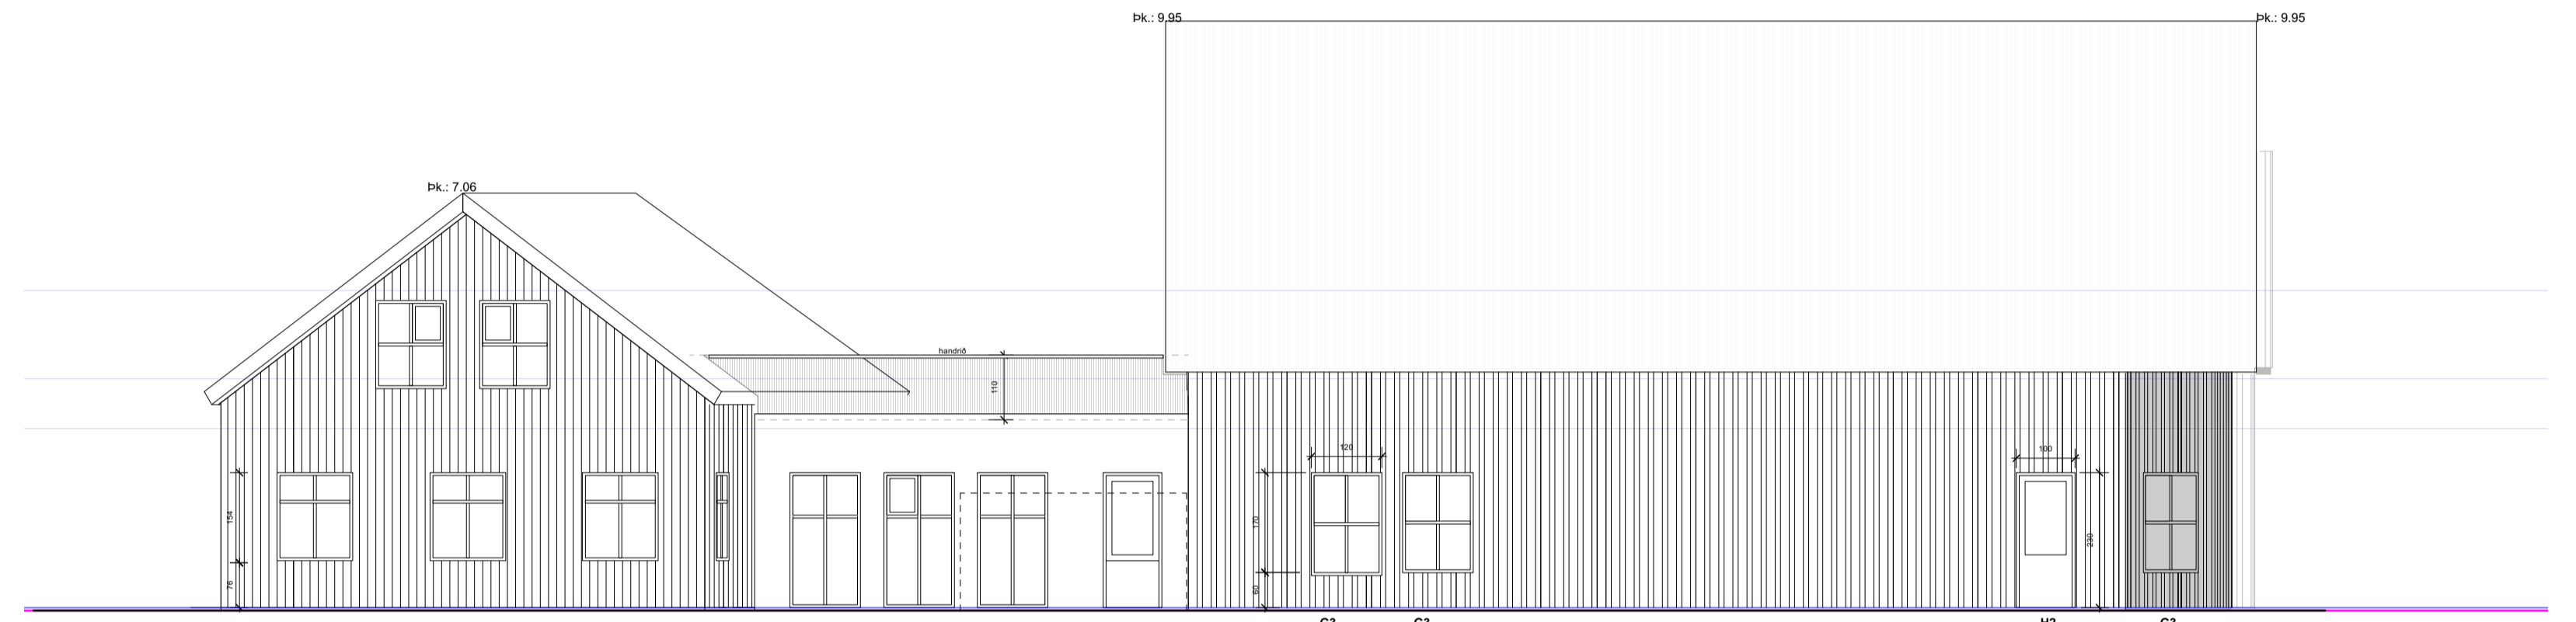

**NORÐURHLIÐ**  
mkv. 1:100

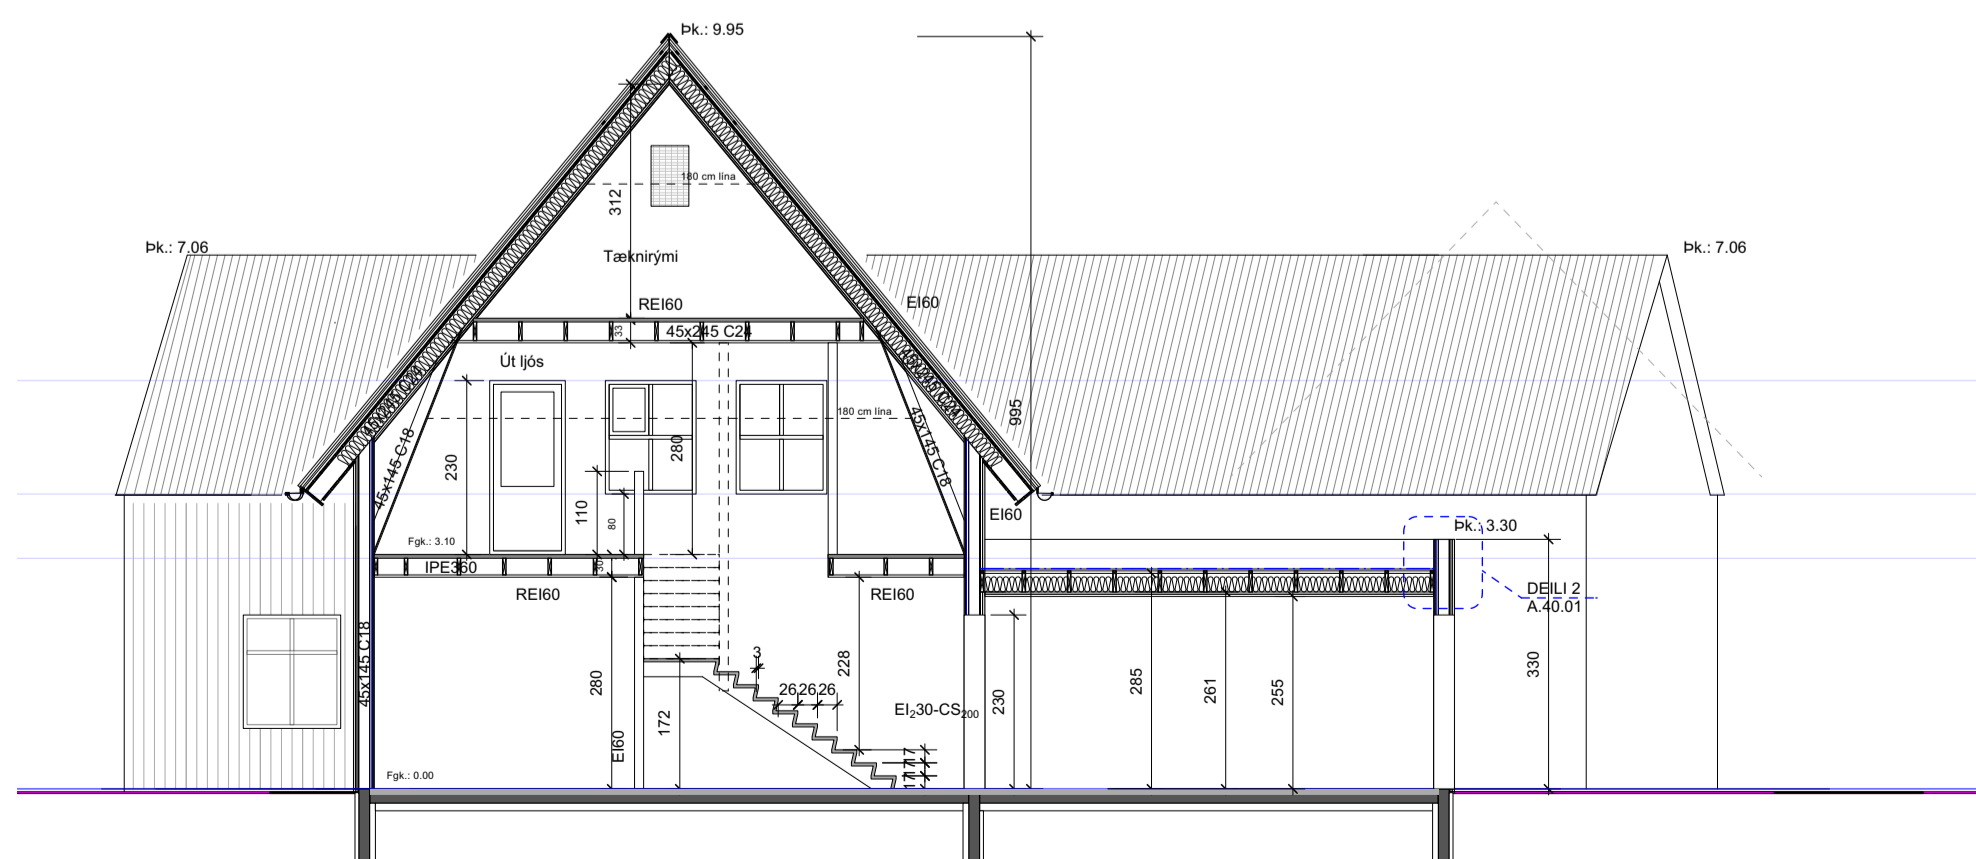

**SNIÐ A - A**  
mkv. 1:100

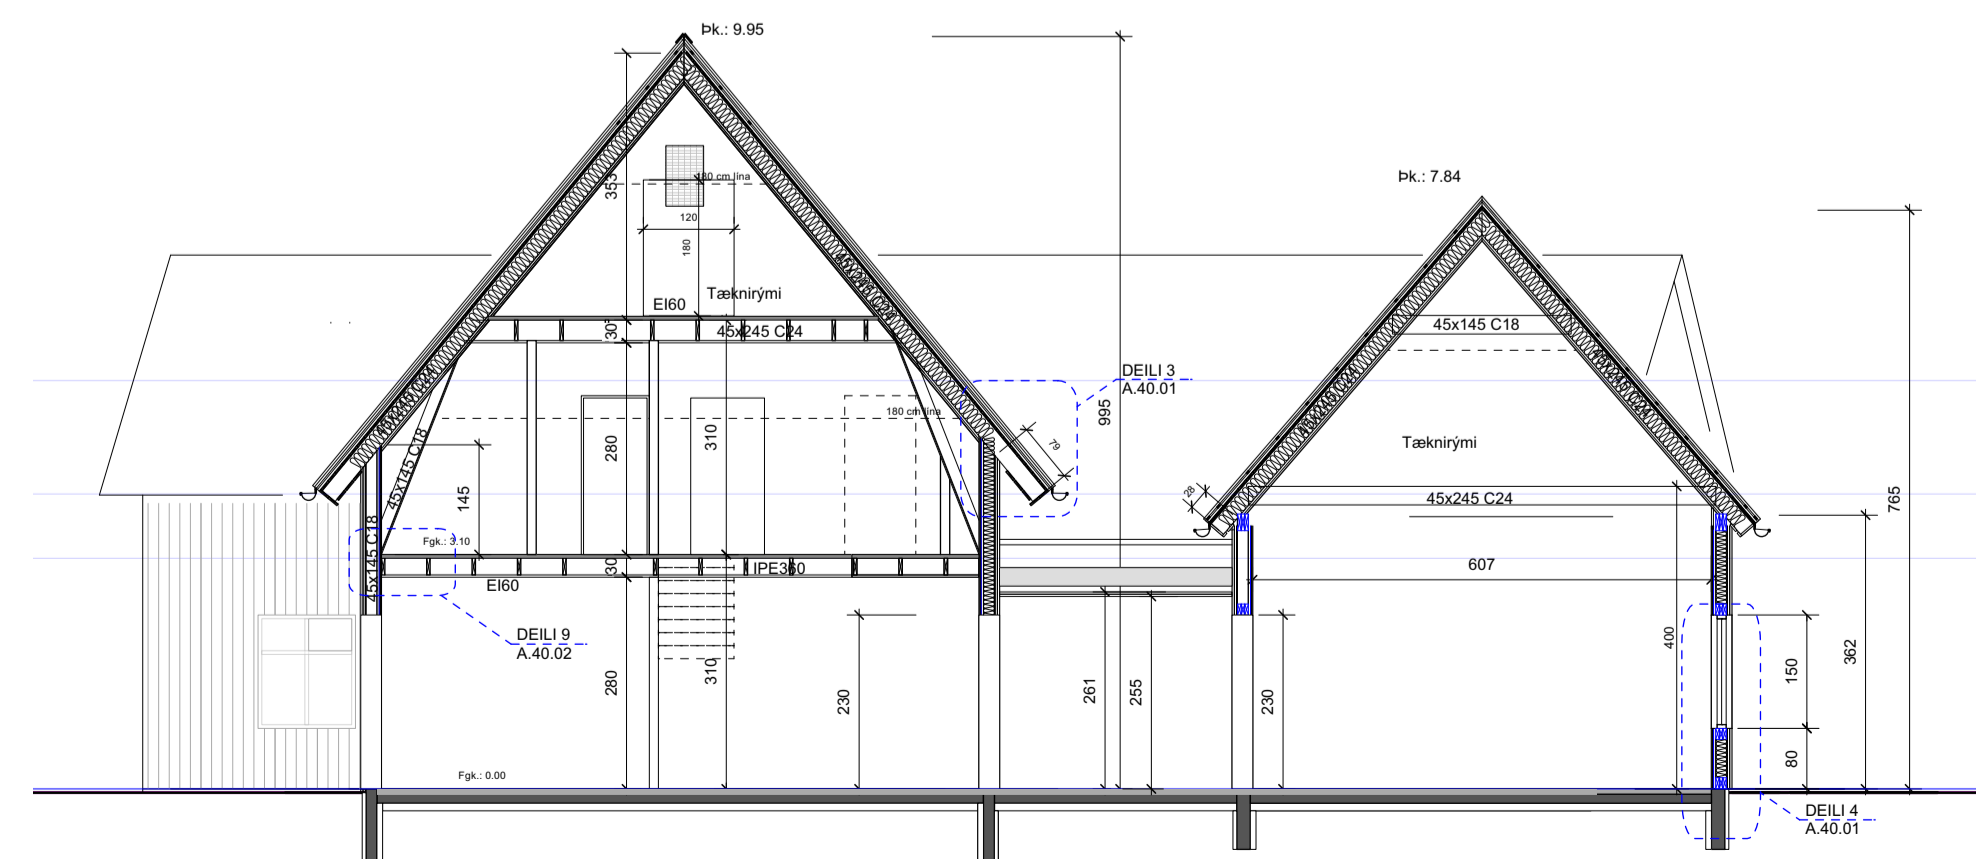

**SNIÐ B - B**  
mkv. 1:100

Breyting:

Staðgreinir: 4200-16  
Landnúmer: 230683

**Nýbygging**  
Skólagata 8  
Suðureyri

Teikninganúmer: **A.01.02**

**GRUNNMYND**

Útgáfudagur: 09.09.2021

Mælikvarði: 1:100

Verknúmer: 2021

Teiknaó: eó

Yfirferó: eó

Arkiteo: Laugavegur 26, 101 Reykjavík  
gsm: 696 3609  
nf. arkiteo@arkiteo.is - vf. www.arkiteo.is  
Einar Ólafsson, kt. 010562-3419