


Hafnarstræti 13, Flateyri L141146

X Y

1	295640.08	624206.26
2	295660.57	624210.98
3	295663.39	624198.59
4	295642.84	624194.24

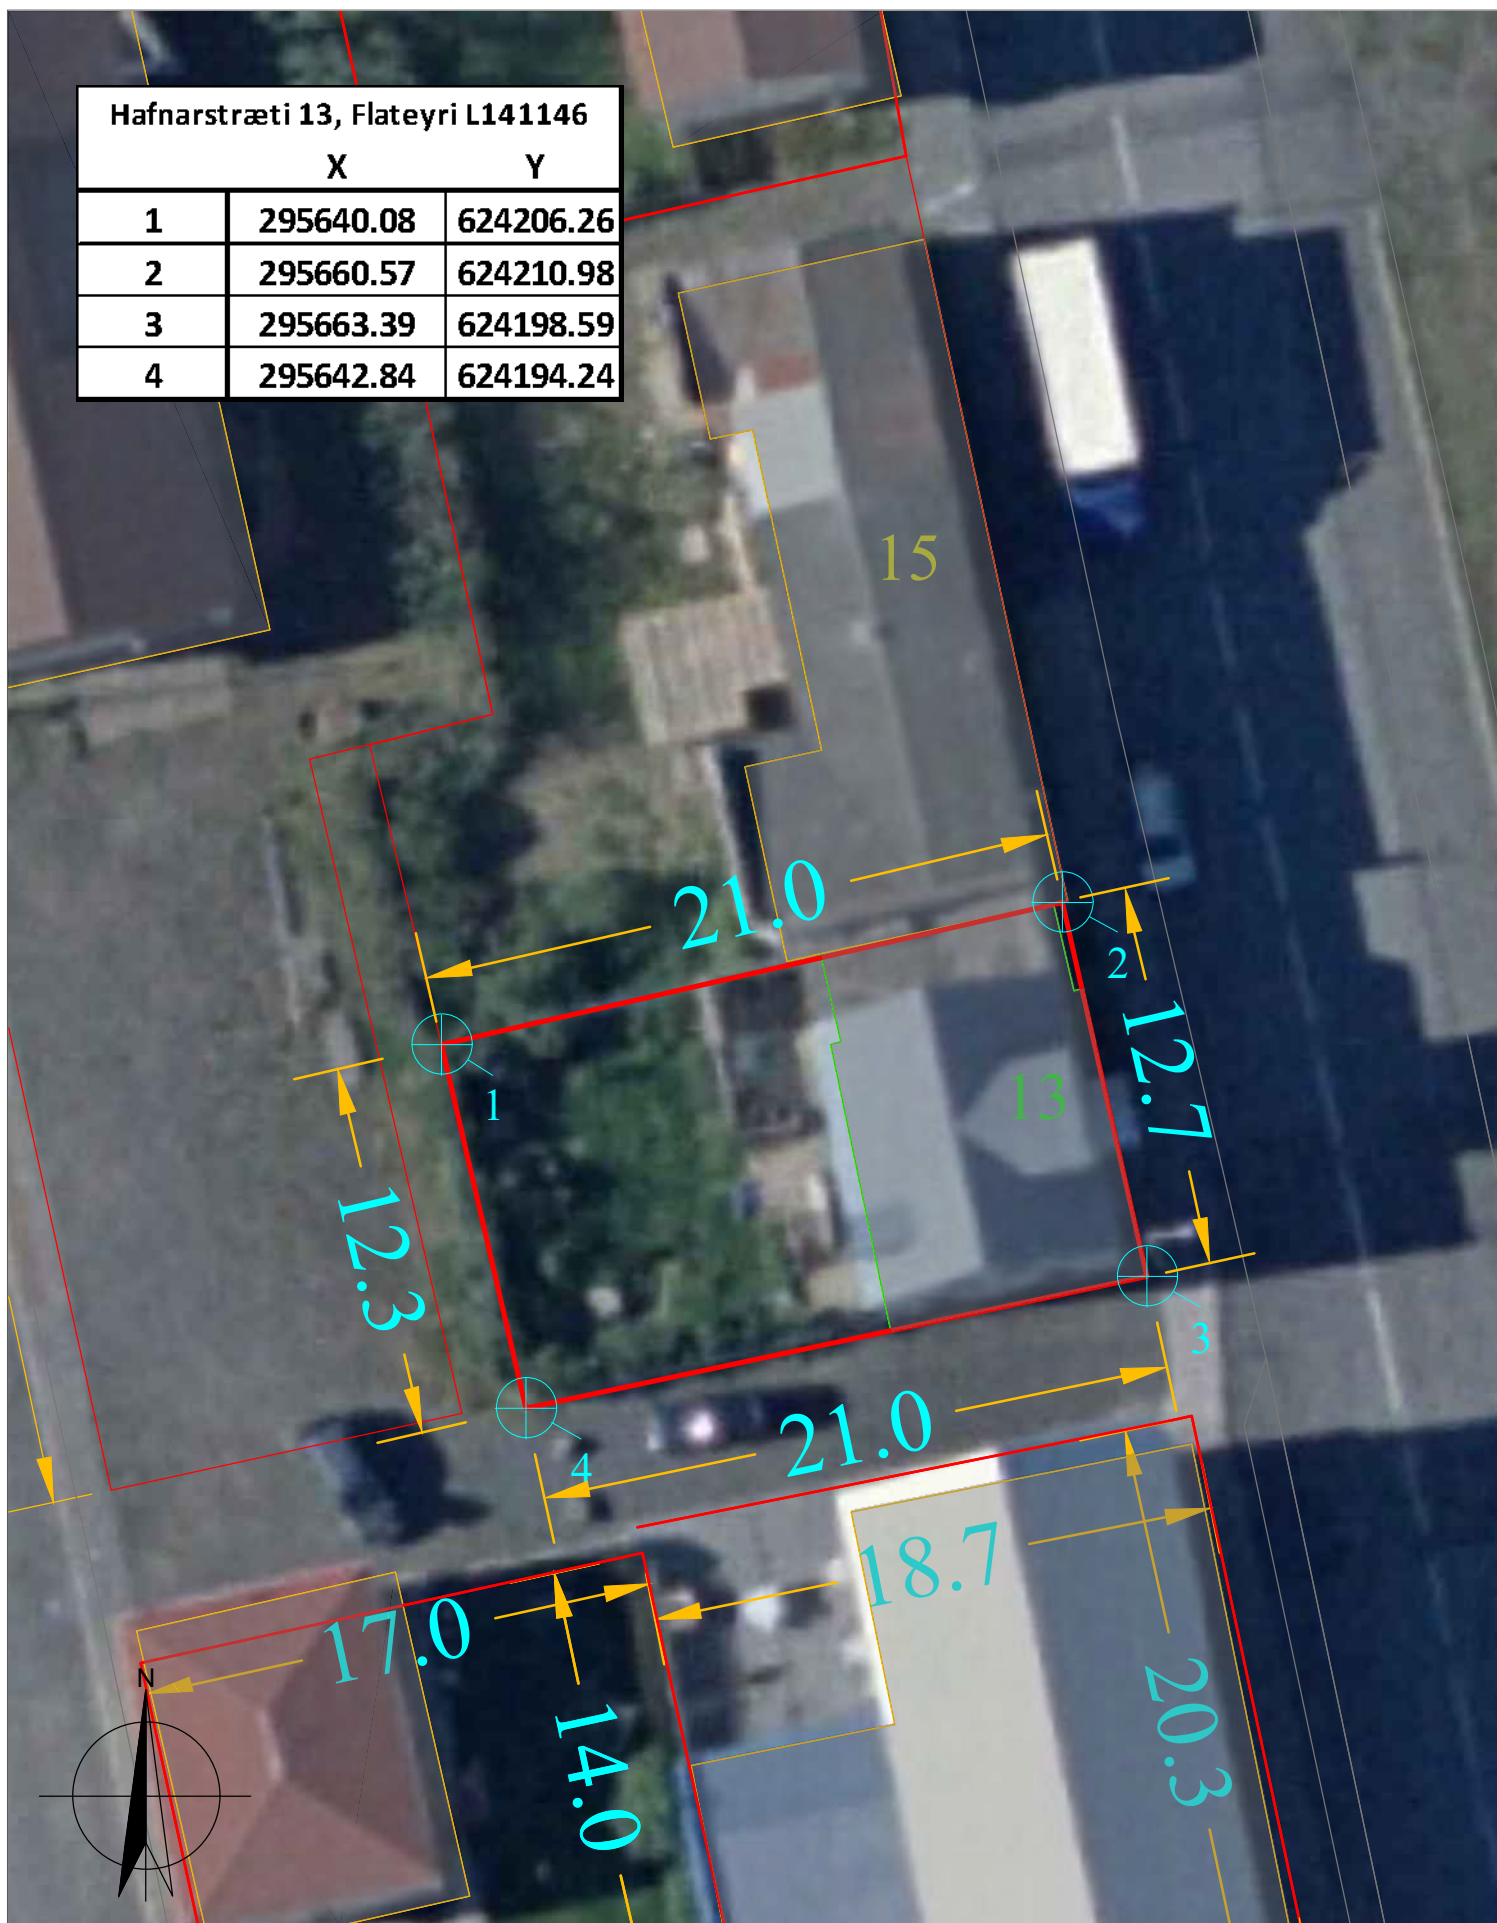

Tæknideild

Hafnarstræti 1, 400 Ísafirði
Sími: 450 8000
email: bygg@isafjordur.is

Hafnarstræti 13, Flateyri

Stærð lóðar: 263,0 fm

Landnr. 141146 Ísafjarðarbær

Mælikvarði: 1:250 (A4)

Dagsetning: 28.11.2022

Teikning uppfært:

Teiknað: HPM

Málsnúmer: 2022 06 0145