


Smárateigur 3, Hnífsd. L138675

	X	Y
1	313550.21	629992.76
2	313556.62	629969.58
3	313523.09	629960.14
4	313516.65	629983.44

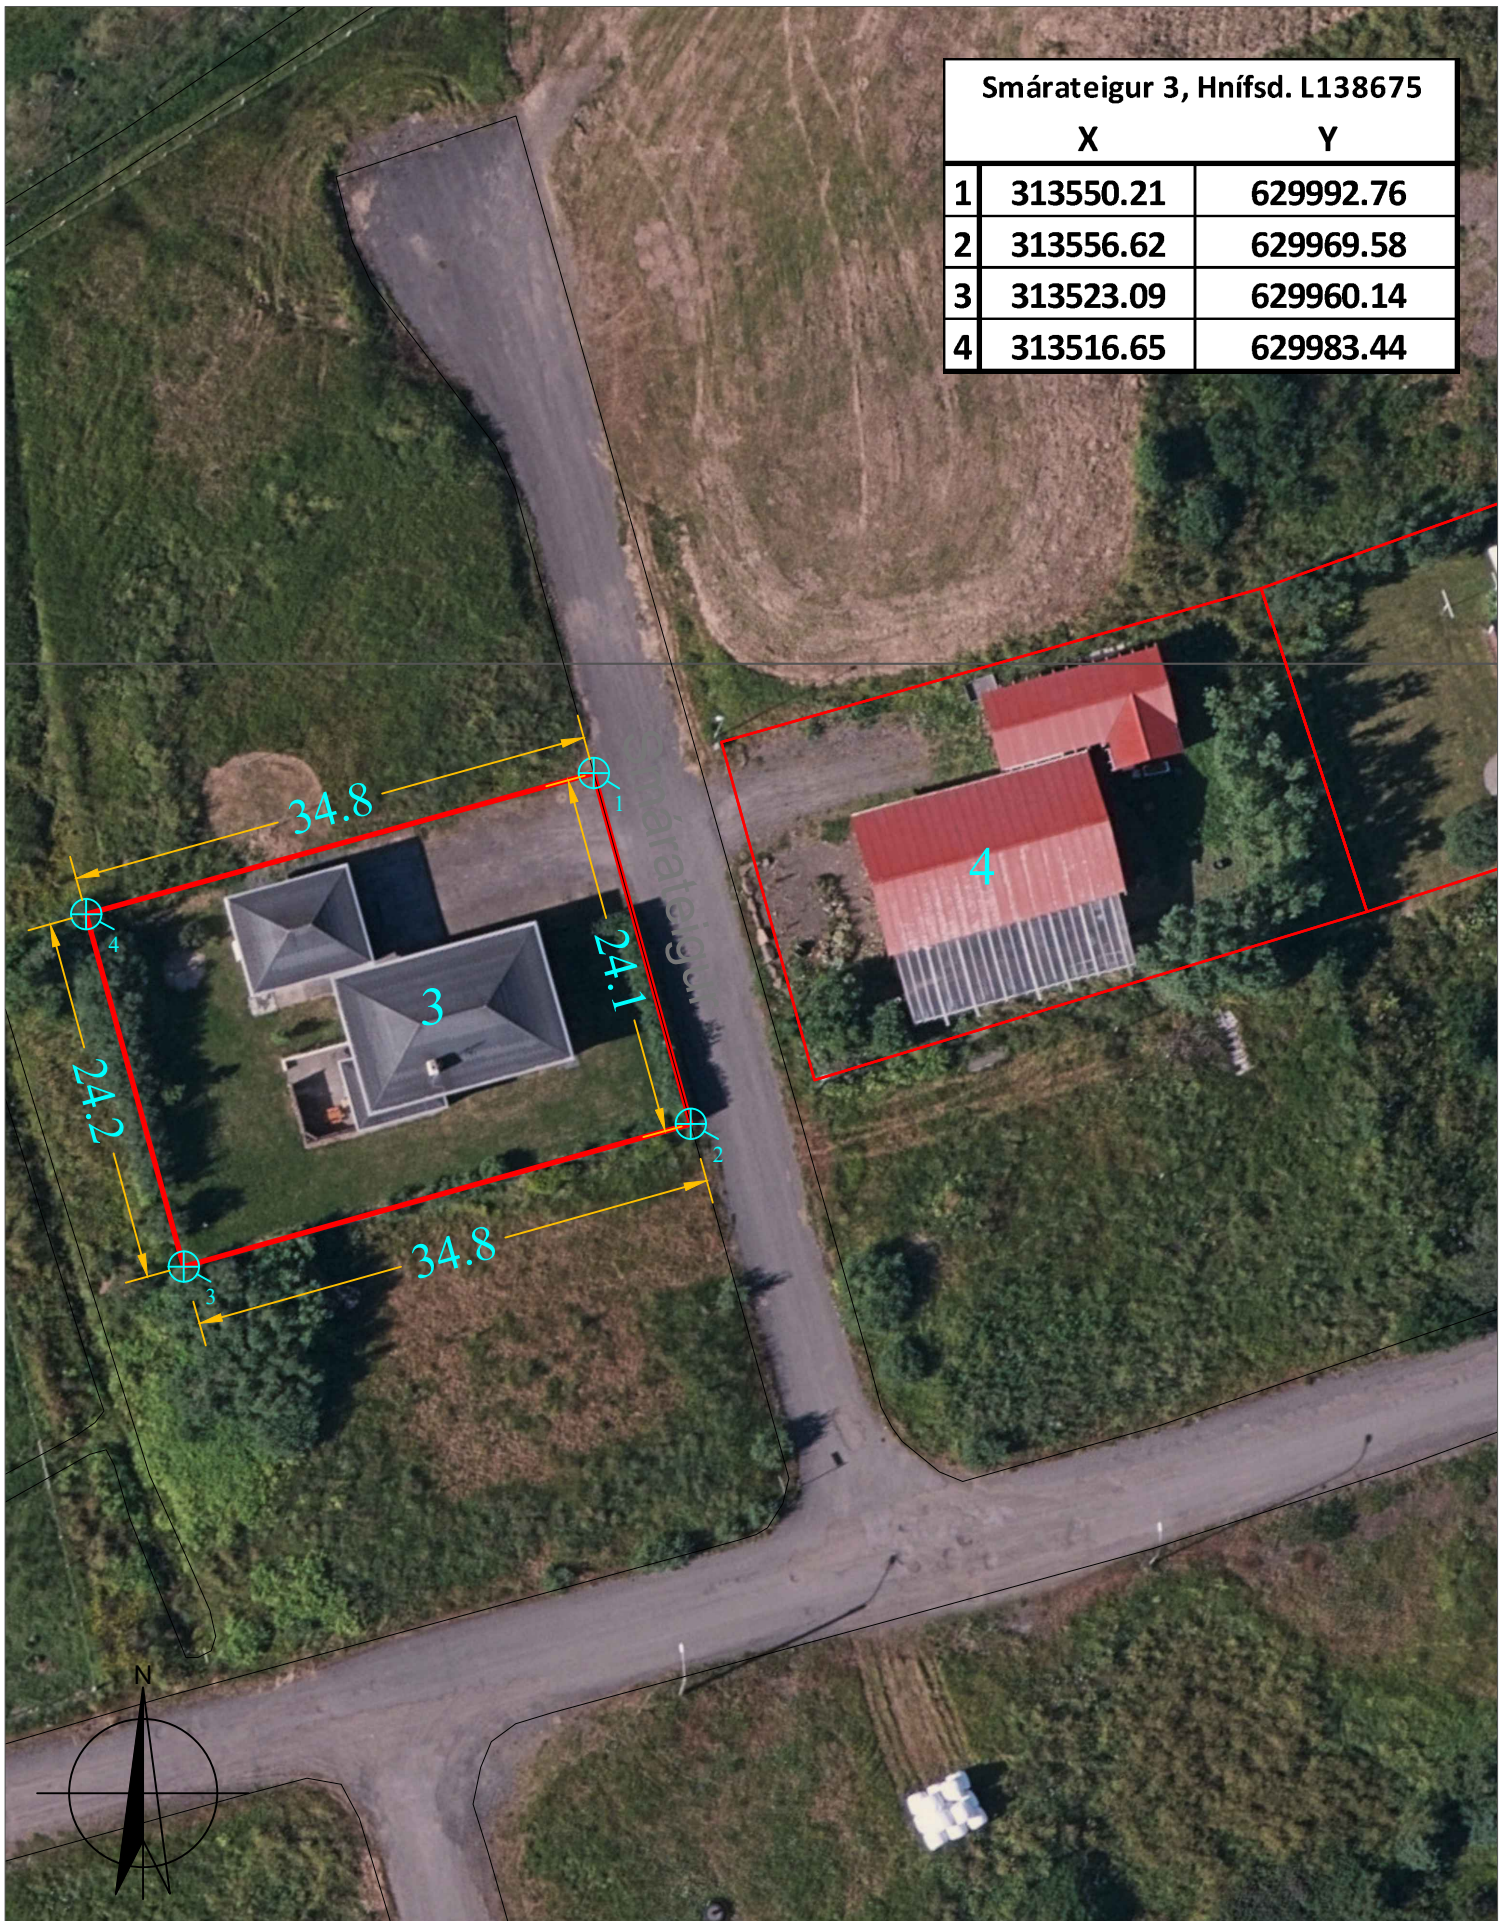

Tæknideild
 Hafnarstræti 1, 400 Ísafirði
 Sími: 450 8000
 email: bygg@isafjordur.is

Smárateigur 3, Hnífsdal
 Stærð lóðar: 840,0 fm
 Landnr. 138675 Ísafjarðarbær

Mælikvarði: 1:500 (A4)
Dagsetning: 22.10.2024
Teikning uppfært:
Teiknað: HPM
Málsnúmer: 2024 10 0084