


Breyting

Dags.

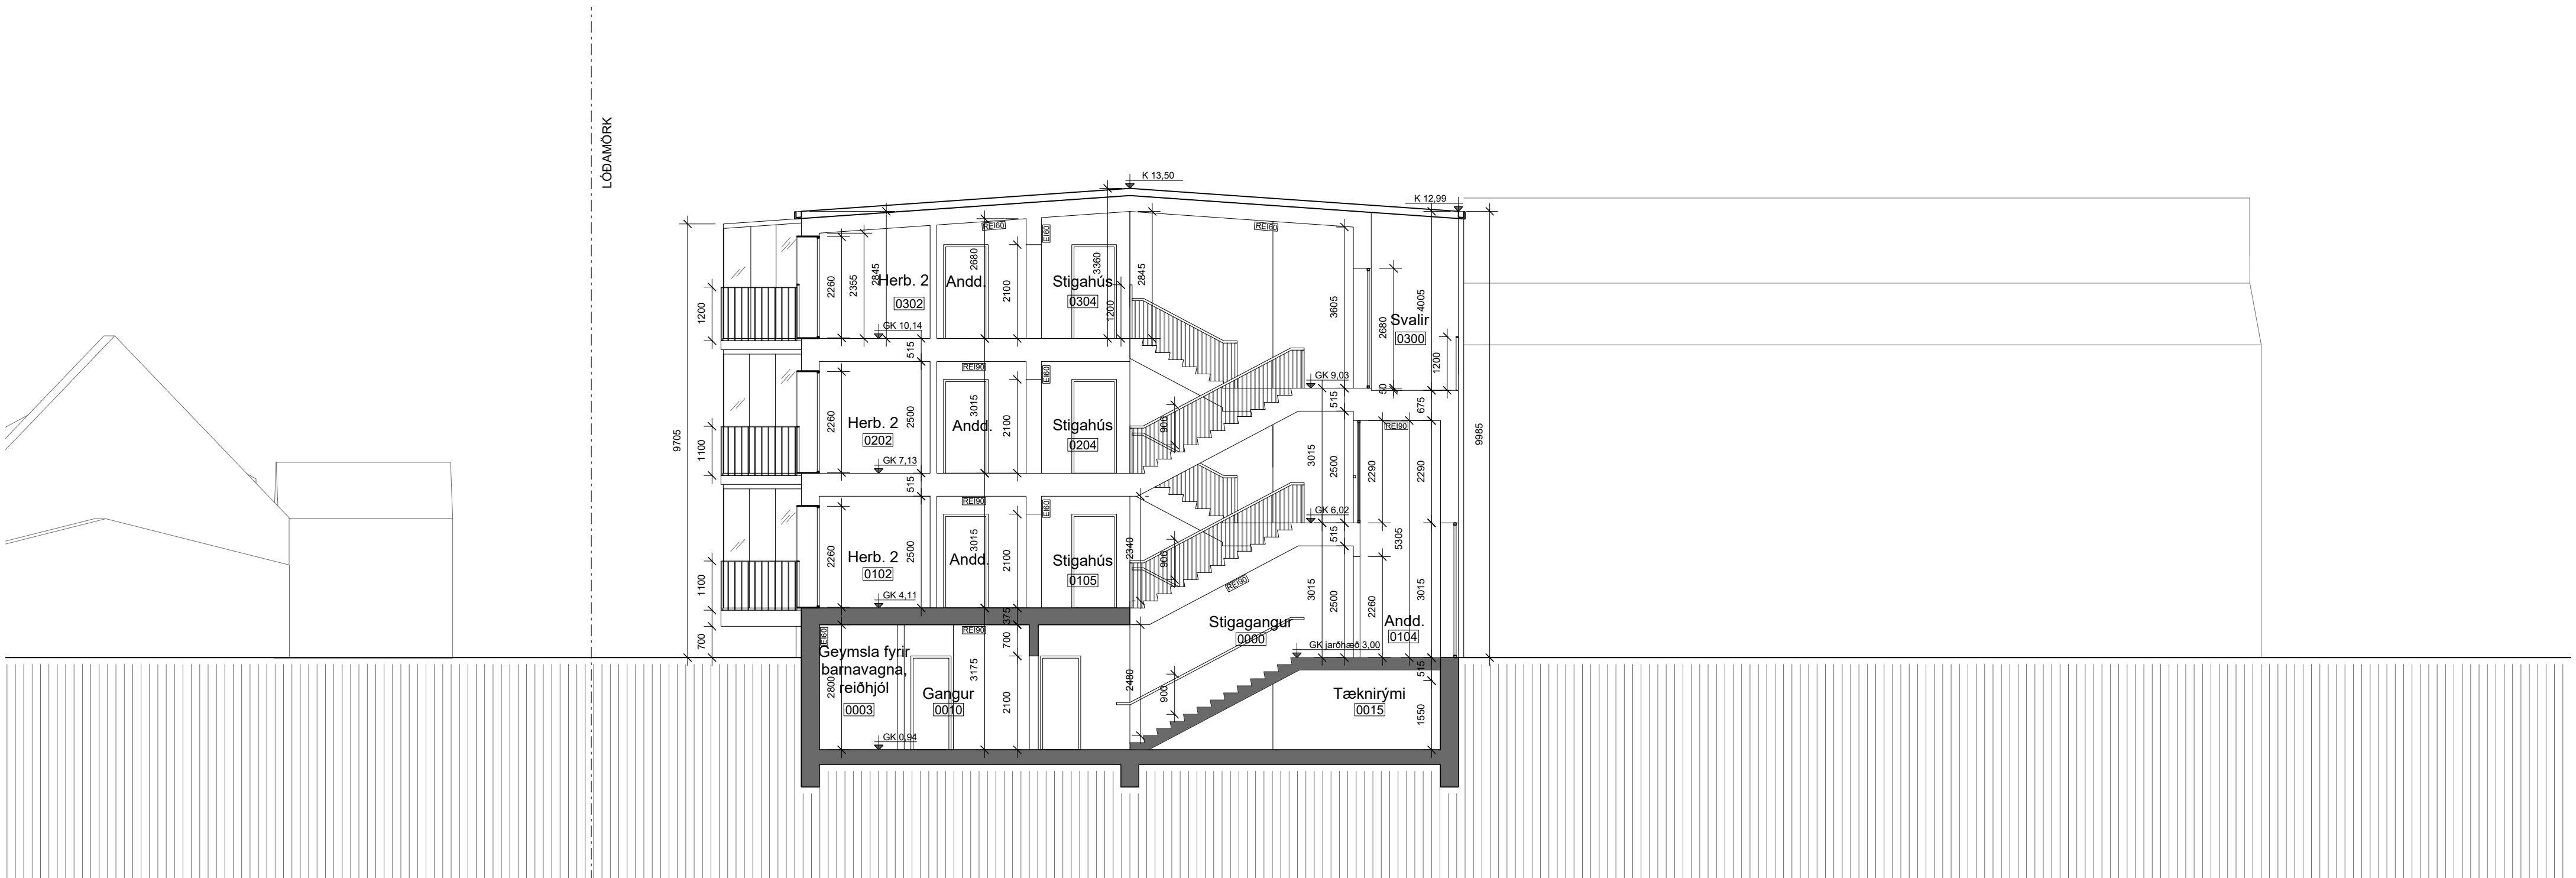

SNID B-B  
1:100

VERK  
VERKKAUPI Sindragata 4b  
Vestfirskir Verktakar

TEIKNING  
KVARDI Snið BB  
1:100 (A2)

DAGS.  
TEIKNAD 07.05.2024  
SKRÁ SB, EHE, AS  
2306\_01\_Byggingarnefnd.3dm

Shruthi Basappa, arkitekt FAÍ  
Kt.: 230886-3429

**sei**  
Sei ehf., Eyjarslóð 9, 101 Reykjavík  
s: 699-1130, kt. 410715-1120  
einar@seistudio.is, shruthi@seistudio.is  
www.seistudio.is

VerkNr. 2306 TeiknNr. 107 BreytNr.