
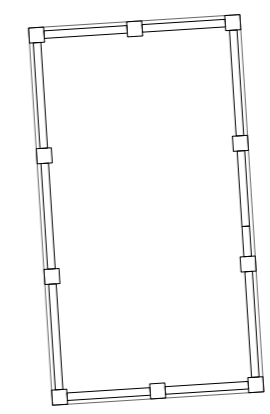


Breyting

Dags.

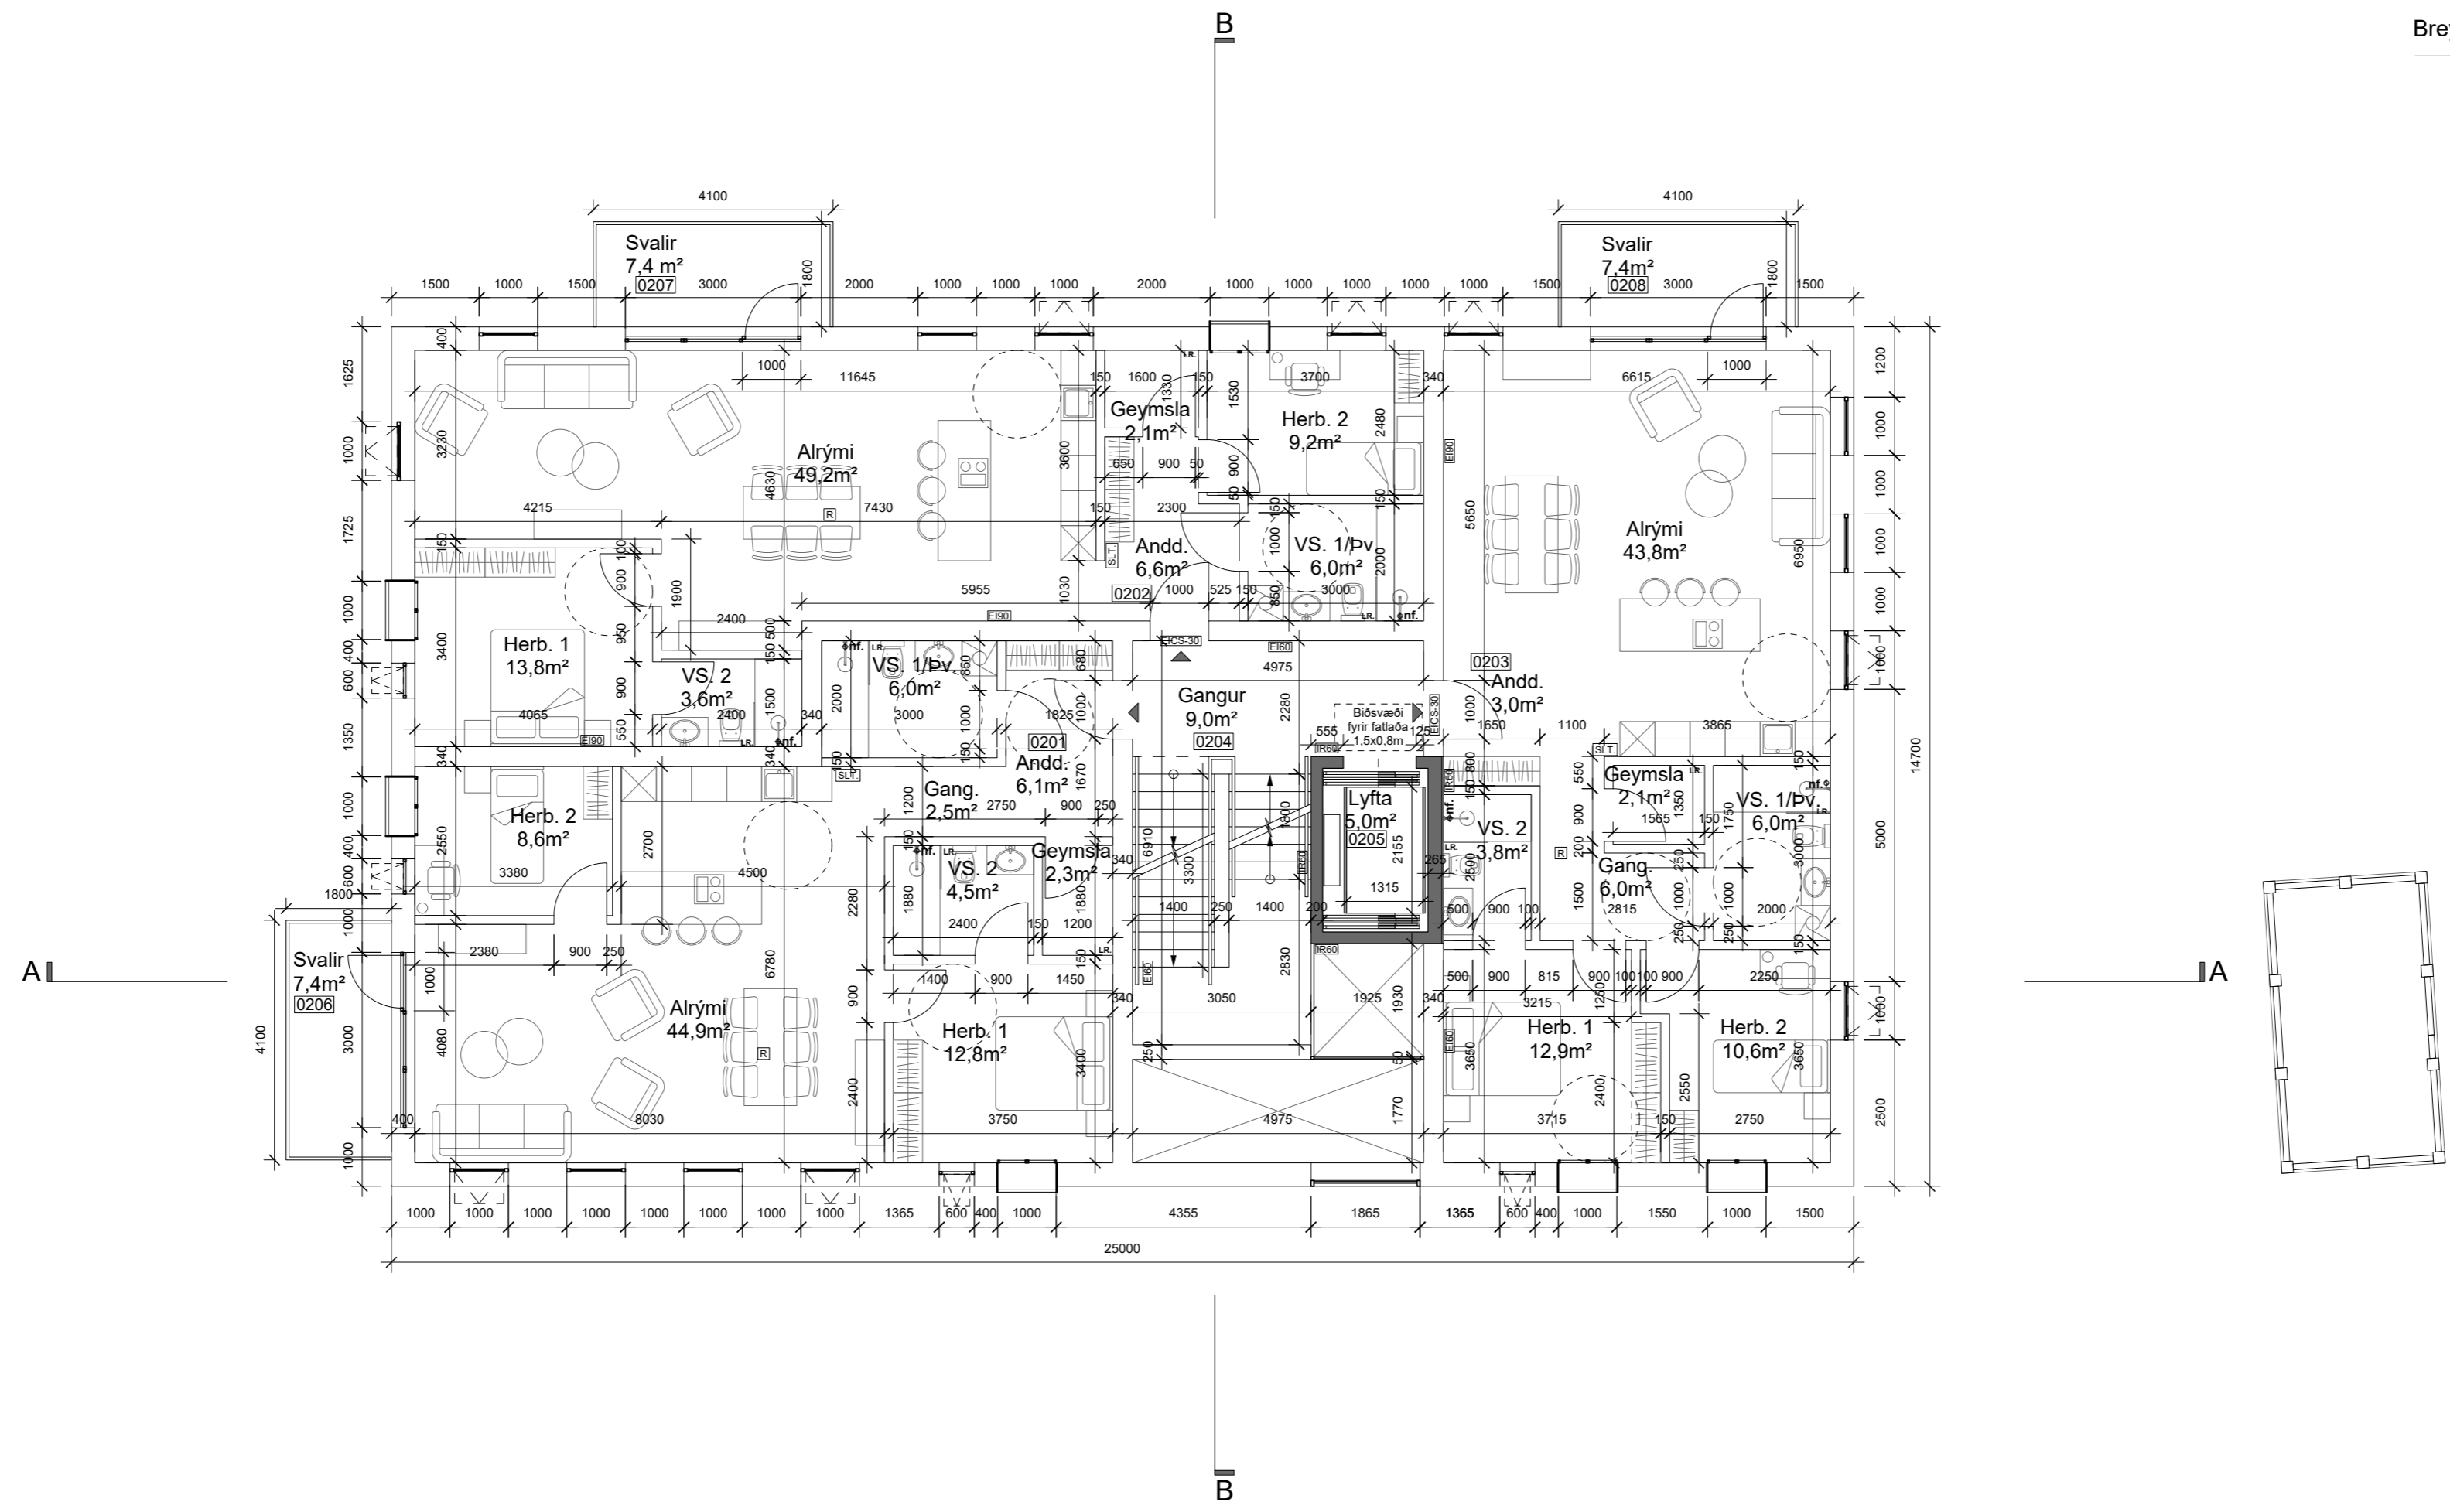

VERK  
VERKKAUPI Sindragata 4b  
Vestfirskir Verktakar


TEIKNING  
KVARDI Grunnmynd 2. hæð  
1:100 (A2)

DAGS. 07.05.2024  
TEIKNAD SB, EHE, AS  
SKRÁ 2306\_01\_Byggingarnefnd.3dm

Shruthi Basappa, arkitekt FAÍ  
Kt.: 230886-3429

**sei**  
Sei ehf., Eyjarslóð 9, 101 Reykjavík  
s: 699-1130, kt. 410715-1120  
einar@seistudio.is, shruthi@seistudio.is  
www.seistudio.is

VerkNr. 2306 TeiknNr. 103 BreytNr.

  
GRUNNMYND 2. HÆÐ  
1:100